
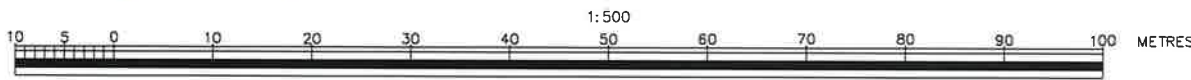


PLAN 1 This is the Map referred to in the foregoing
The North Lanarkshire Council
(99 Stanhope Place, Wishaw)
Compulsory Purchase Order 2024

Fiona Ekinli

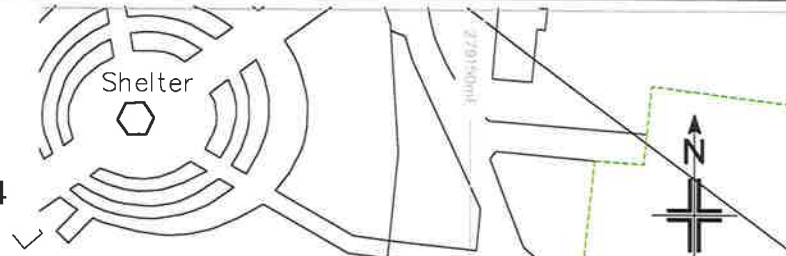

Rev.	Date	Revision	Initials

Reproduced from or based upon the current Ordnance Survey large scale mapping with the permission of the controller of Her Majesty's Stationery Office.
 © Crown copyright reserved, Licence No. LA 100023396

Unauthorised reproduction infringes copyright and may result in prosecution or civil proceedings

WARNING, PAPER COPIES DISTORT. Always check the scale bar before measuring.



ENTERPRISE & COMMUNITIES

CARTOGRAPHIC & MAPPING SERVICES
 Chief Officer of Assets & Procurement
 Civic Centre, Windmillhill Street, Motherwell, ML1 1AB


TITLE
 North Lanarkshire Council
 99 Stanhope Place, Wishaw
 Compulsory Purchase Order 2024

PROJECT
 Land Interest Plan
 Plan No. 1 of 2


File No.	TRT 32307	
Title No.		Job No.
Ward		Client Housing
Drafted by	RD	OS Sheet NS7953
Surveyed by		Date 25/10/2024
Checked by		Dwg. Type
Sheet	1 of 2	Drawing No
Scale	1:500	48205-1
		Rev.

PLAN 2 This is the Location Plan for the Map referred to in The North Lanarkshire Council (99 Stanhope Place, Wishaw) Compulsory Purchase Order 2024

Fiona Ekinli

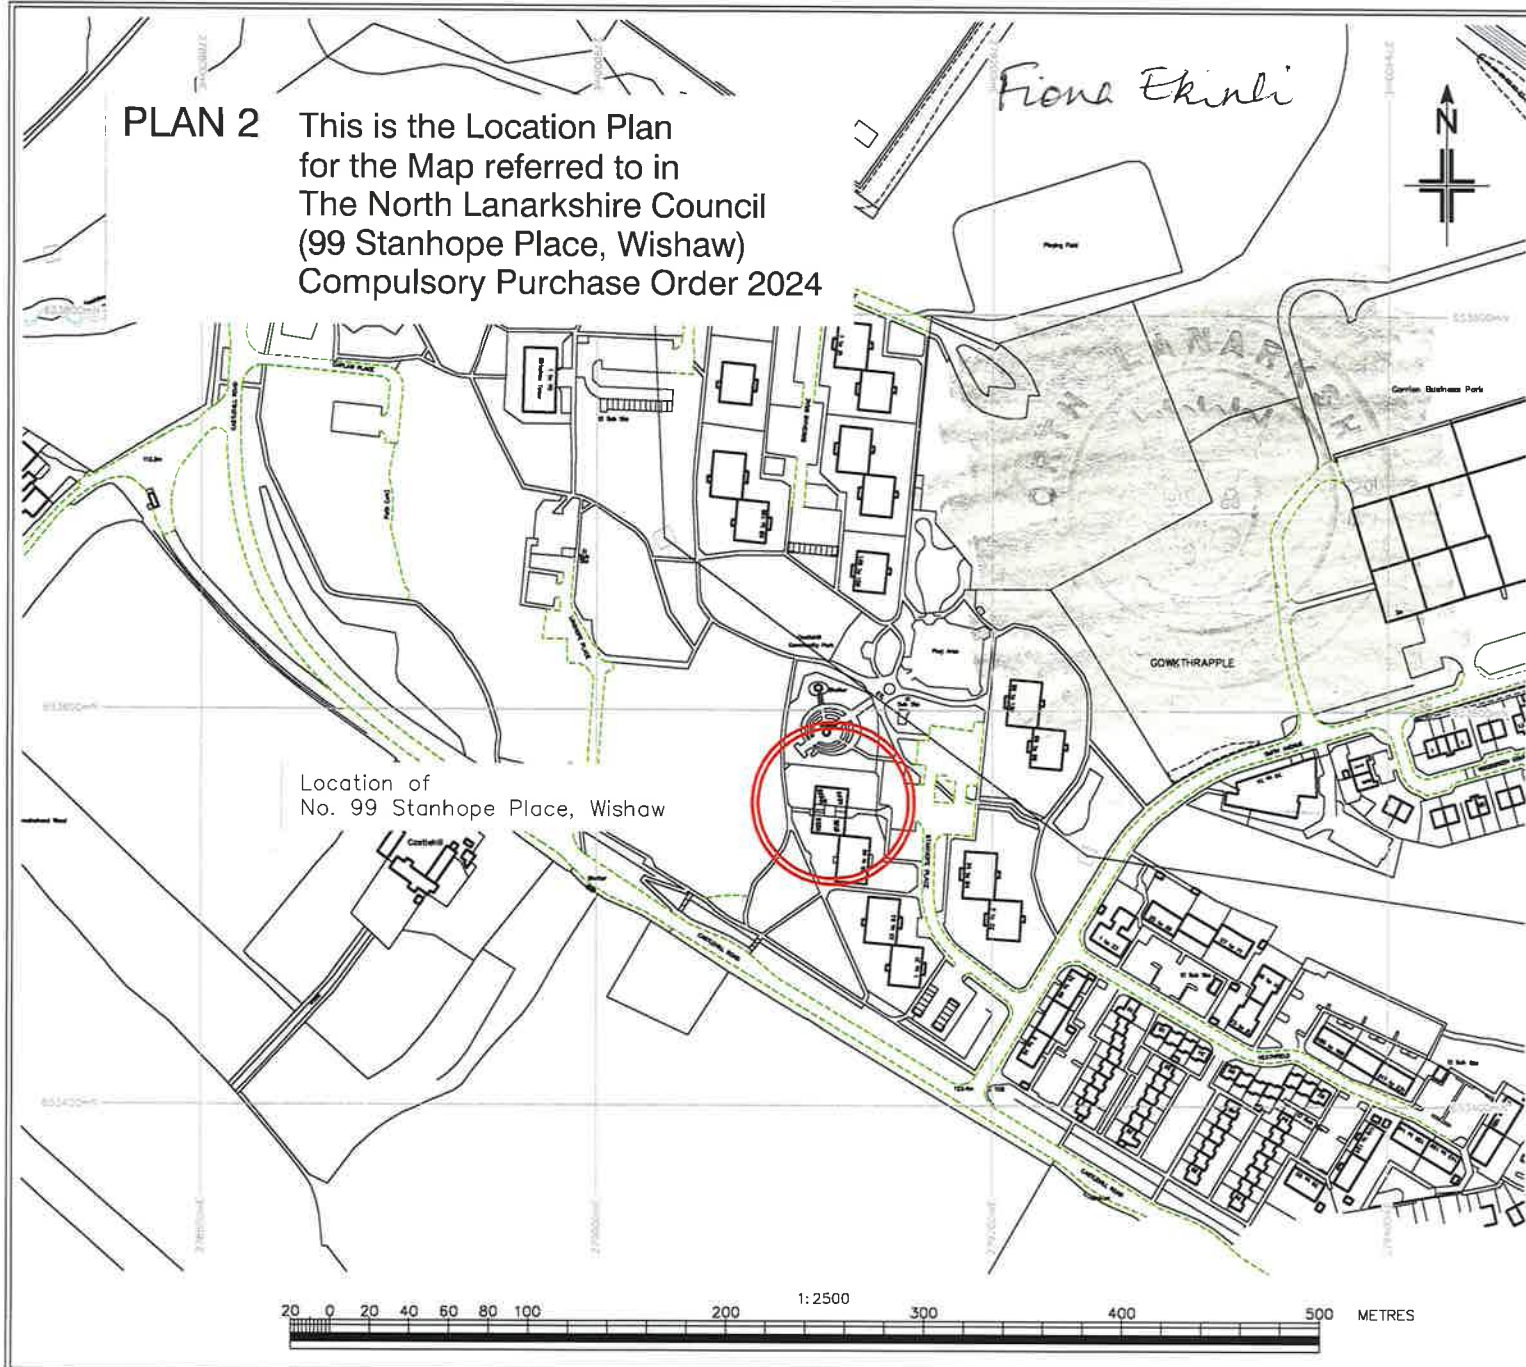

Location of No. 99 Stanhope Place, Wishaw

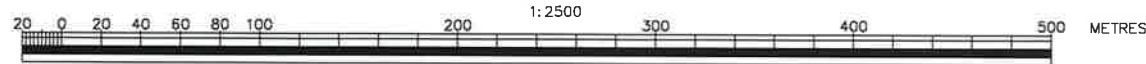

Rev.	Date	Revision	Initials

Reproduced from or based upon the current Ordnance Survey large scale mapping with the permission of the controller of Her Majesty's Stationery Office.
© Crown copyright reserved. Licence No. LA 100023396

Unauthorised reproduction infringes copyright and may result in prosecution or civil proceedings

WARNING, PAPER COPIES DISTORT. Always check the scale bar before measuring.



ENTERPRISE & COMMUNITIES

CARTOGRAPHIC & MAPPING SERVICES

Chief Officer of Assets & Procurement

Civic Centre, Windmillhill Street, Matherwell, ML1 1AB

TITLE
North Lanarkshire Council
99 Stanhope Place, Wishaw
Compulsory Purchase Order 2024

PROJECT
Location Plan
Plan No. 2 of 2

File No	TRT 32307	
Title No	Job No.	
Ward	Client	Housing
Drafted by	RD	OS Sheet NS7953
Surveyed by	Date	25/10/2024
Checked by	Dwg.Type	
Sheet	2 of 2	Drawing No
Scale	1:2500	48205-2
		Rev.