


Reproduced by permission of Ordnance Survey
 on behalf of HMSO. © Crown copyright
 and database right 2023.
 All rights reserved. Ordnance Survey
 Licence number 100023396
 October 6, 2023


Proposed bay o/s 79 Bridgeburn Drive

1:331

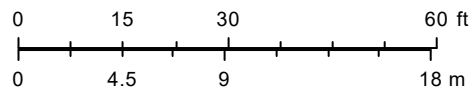


NLC



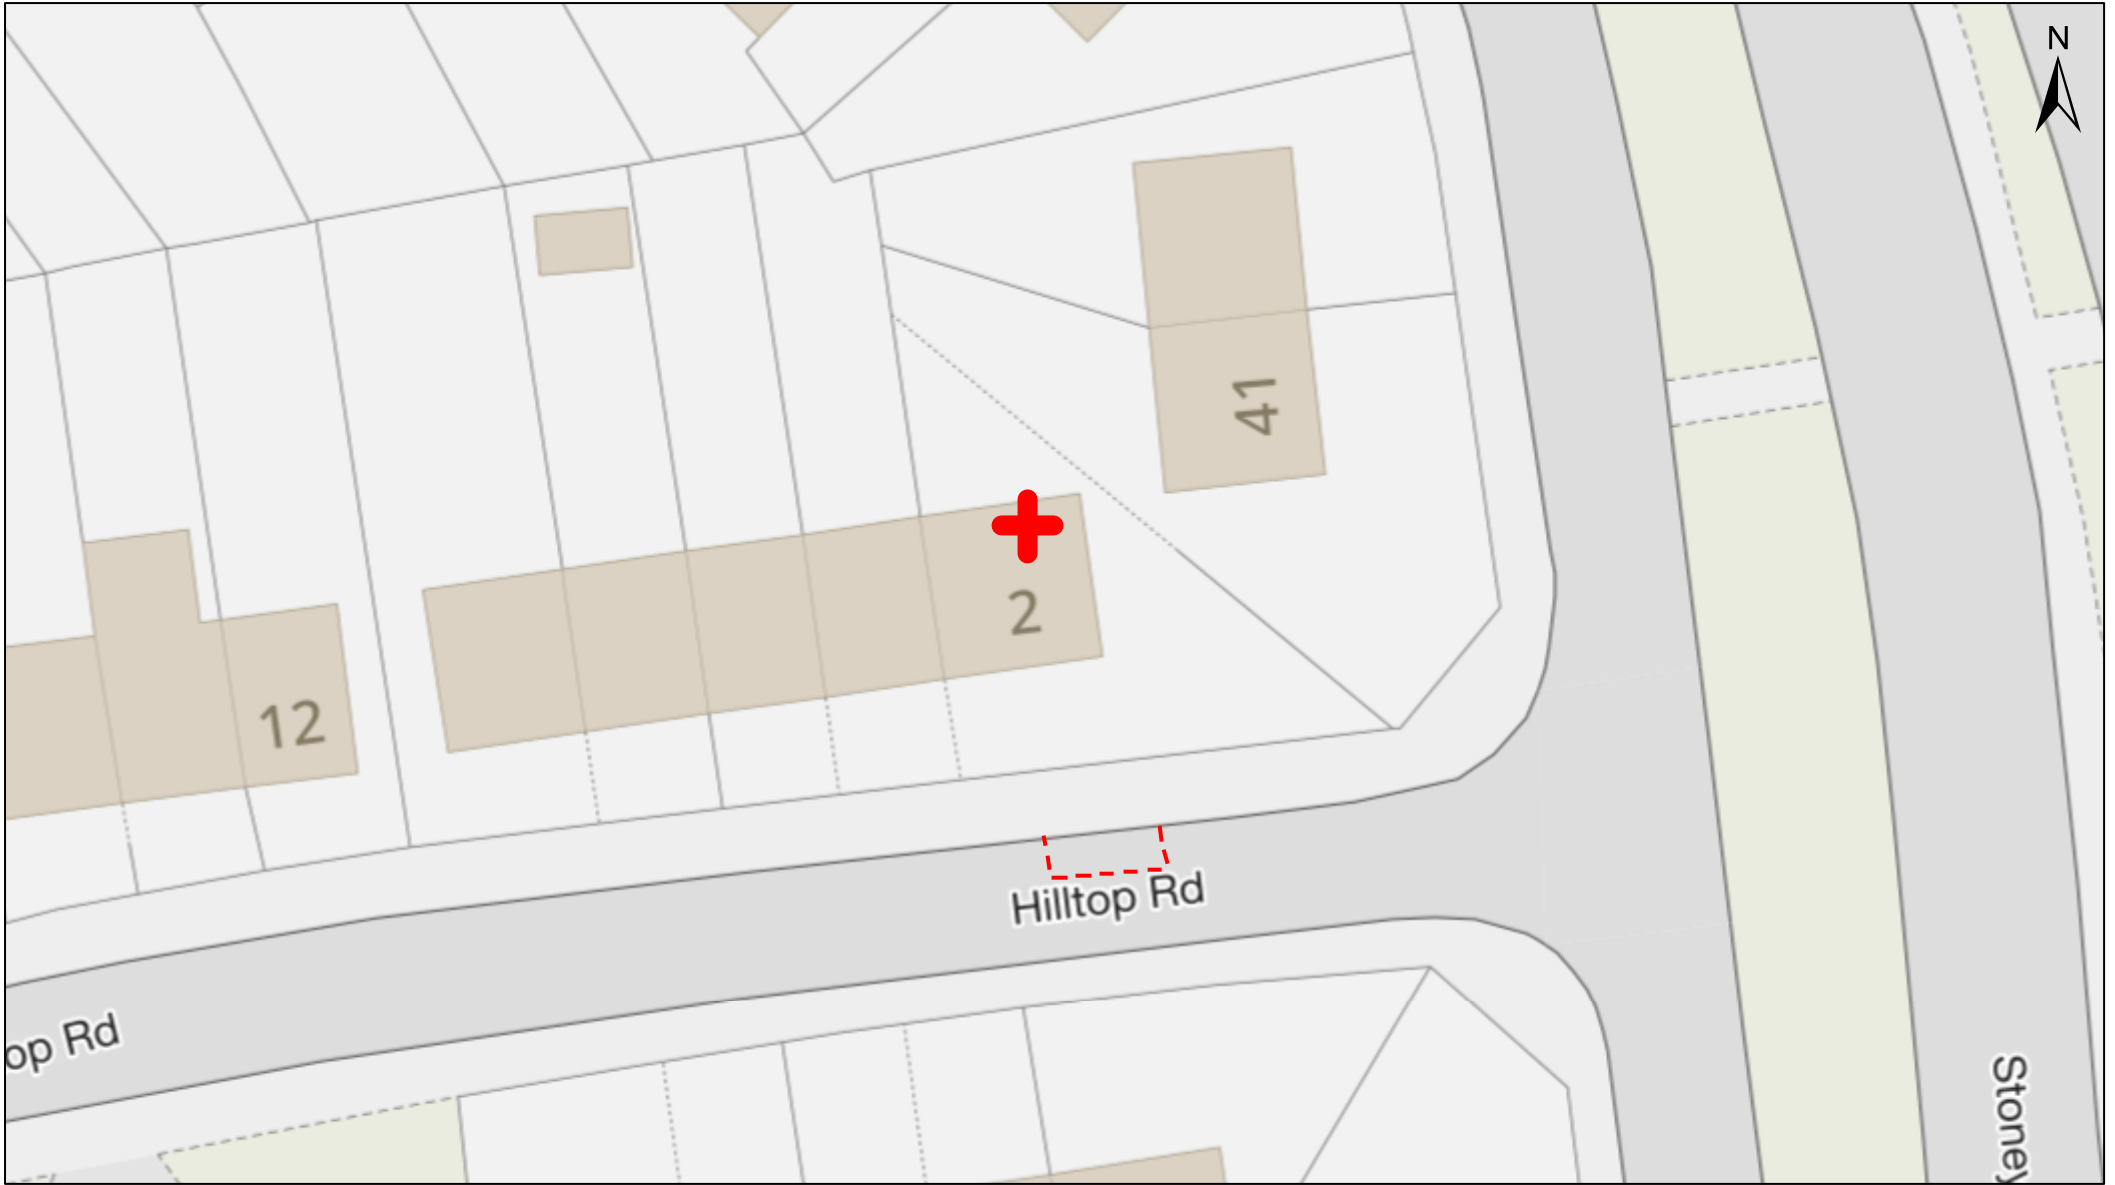

Reproduced by permission of Ordnance Survey
on behalf of HMSO. © Crown copyright
and database right 2023.
All rights reserved. Ordnance Survey
Licence number 100023396
October 6, 2023

Proposed bay o/s 2 Hilltop Road

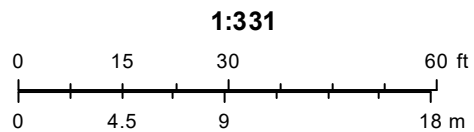

NLC

