


ENVIRONMENTAL ASSETS
 TRAFFIC MANAGEMENT
 FLEMING HOUSE
 2 TRYST ROAD
 CUMBERNAULD
 G67 1JW
 Tel: 01698 274274

SUFFIX	DATE	REVISIONS	INIT.

DRAWN BY	DB
CHECKED BY	GW
SCALES	NTS

TITLE
 Proposed Disabled Bay
 Opposite 34
 Balmoral Crescent
 Coatbridge

DRAWING No	TMS064
FILE No	TMS064
PROJECT No	TMS064
DATE ISSUED	July 20

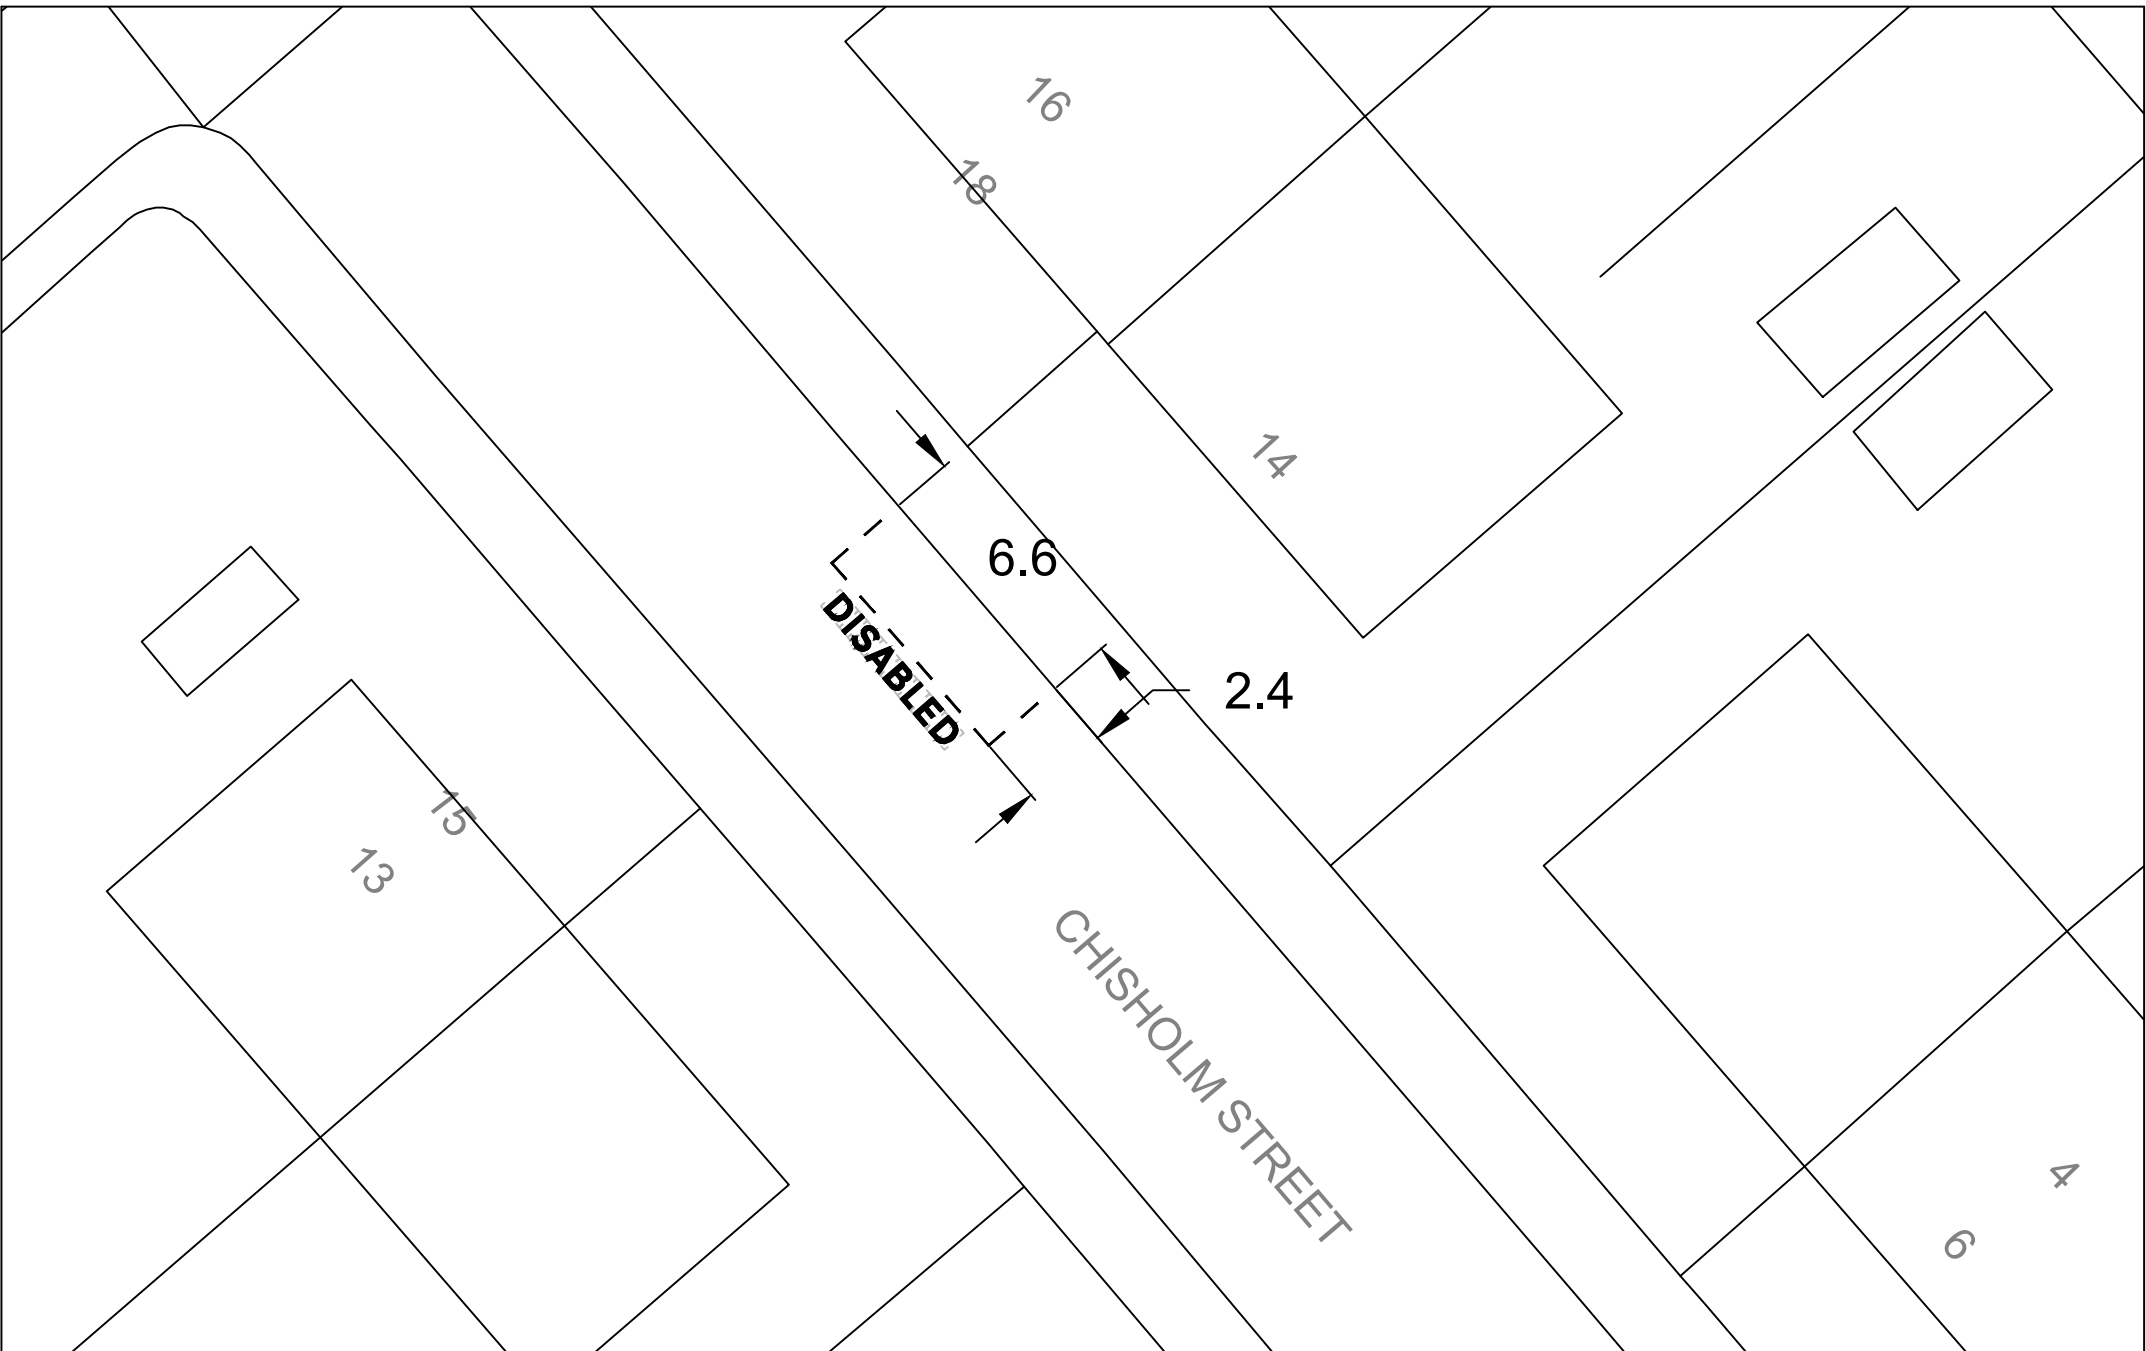


ENVIRONMENTAL ASSETS
 TRAFFIC MANAGEMENT
 FLEMING HOUSE
 2 TRYST ROAD
 CUMBERNAULD
 G67 1JW
 Tel: 01698 274274

SUFFIX	DATE	REVISIONS	INIT.

DRAWN BY	DB
CHECKED BY	IGW
SCALES	NTS


TITLE
 Proposed Disabled Bay
 Immediately in front of
 14 Chisholm Street
 Coatbridge

DRAWING No	TMS064
FILE No	TMS064
PROJECT No	TMS064
DATE ISSUED	Oct 20

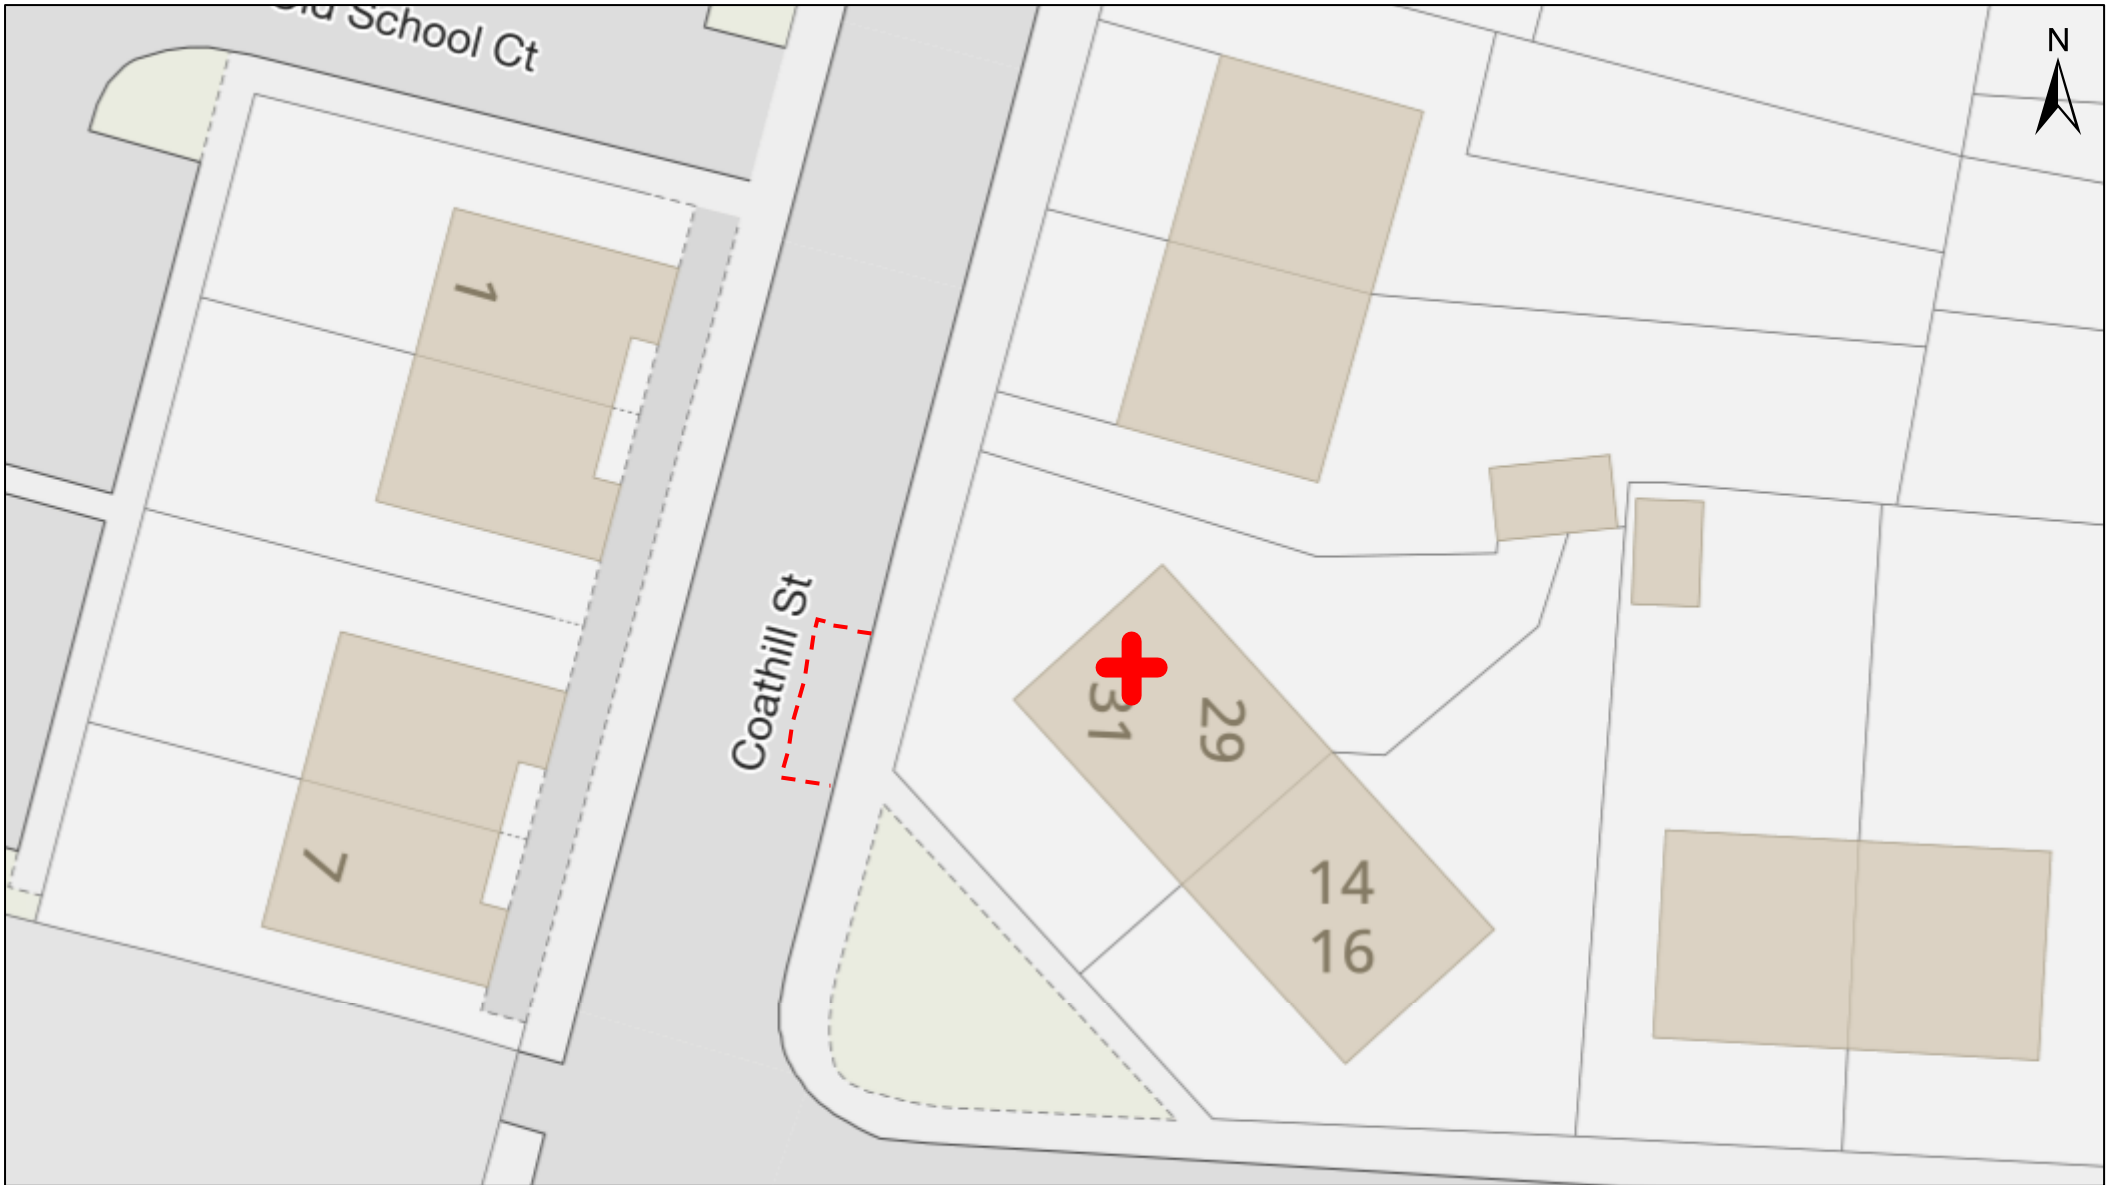



Reproduced by permission of Ordnance Survey
 on behalf of HMSO. © Crown copyright
 and database right 2023.
 All rights reserved. Ordnance Survey
 Licence number 100023396
 October 6, 2023

Proposed bay west of 29 Coathill Street

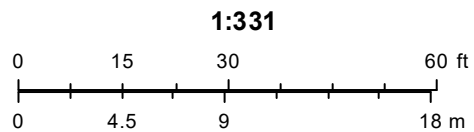

NLC



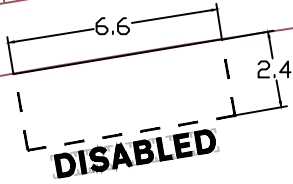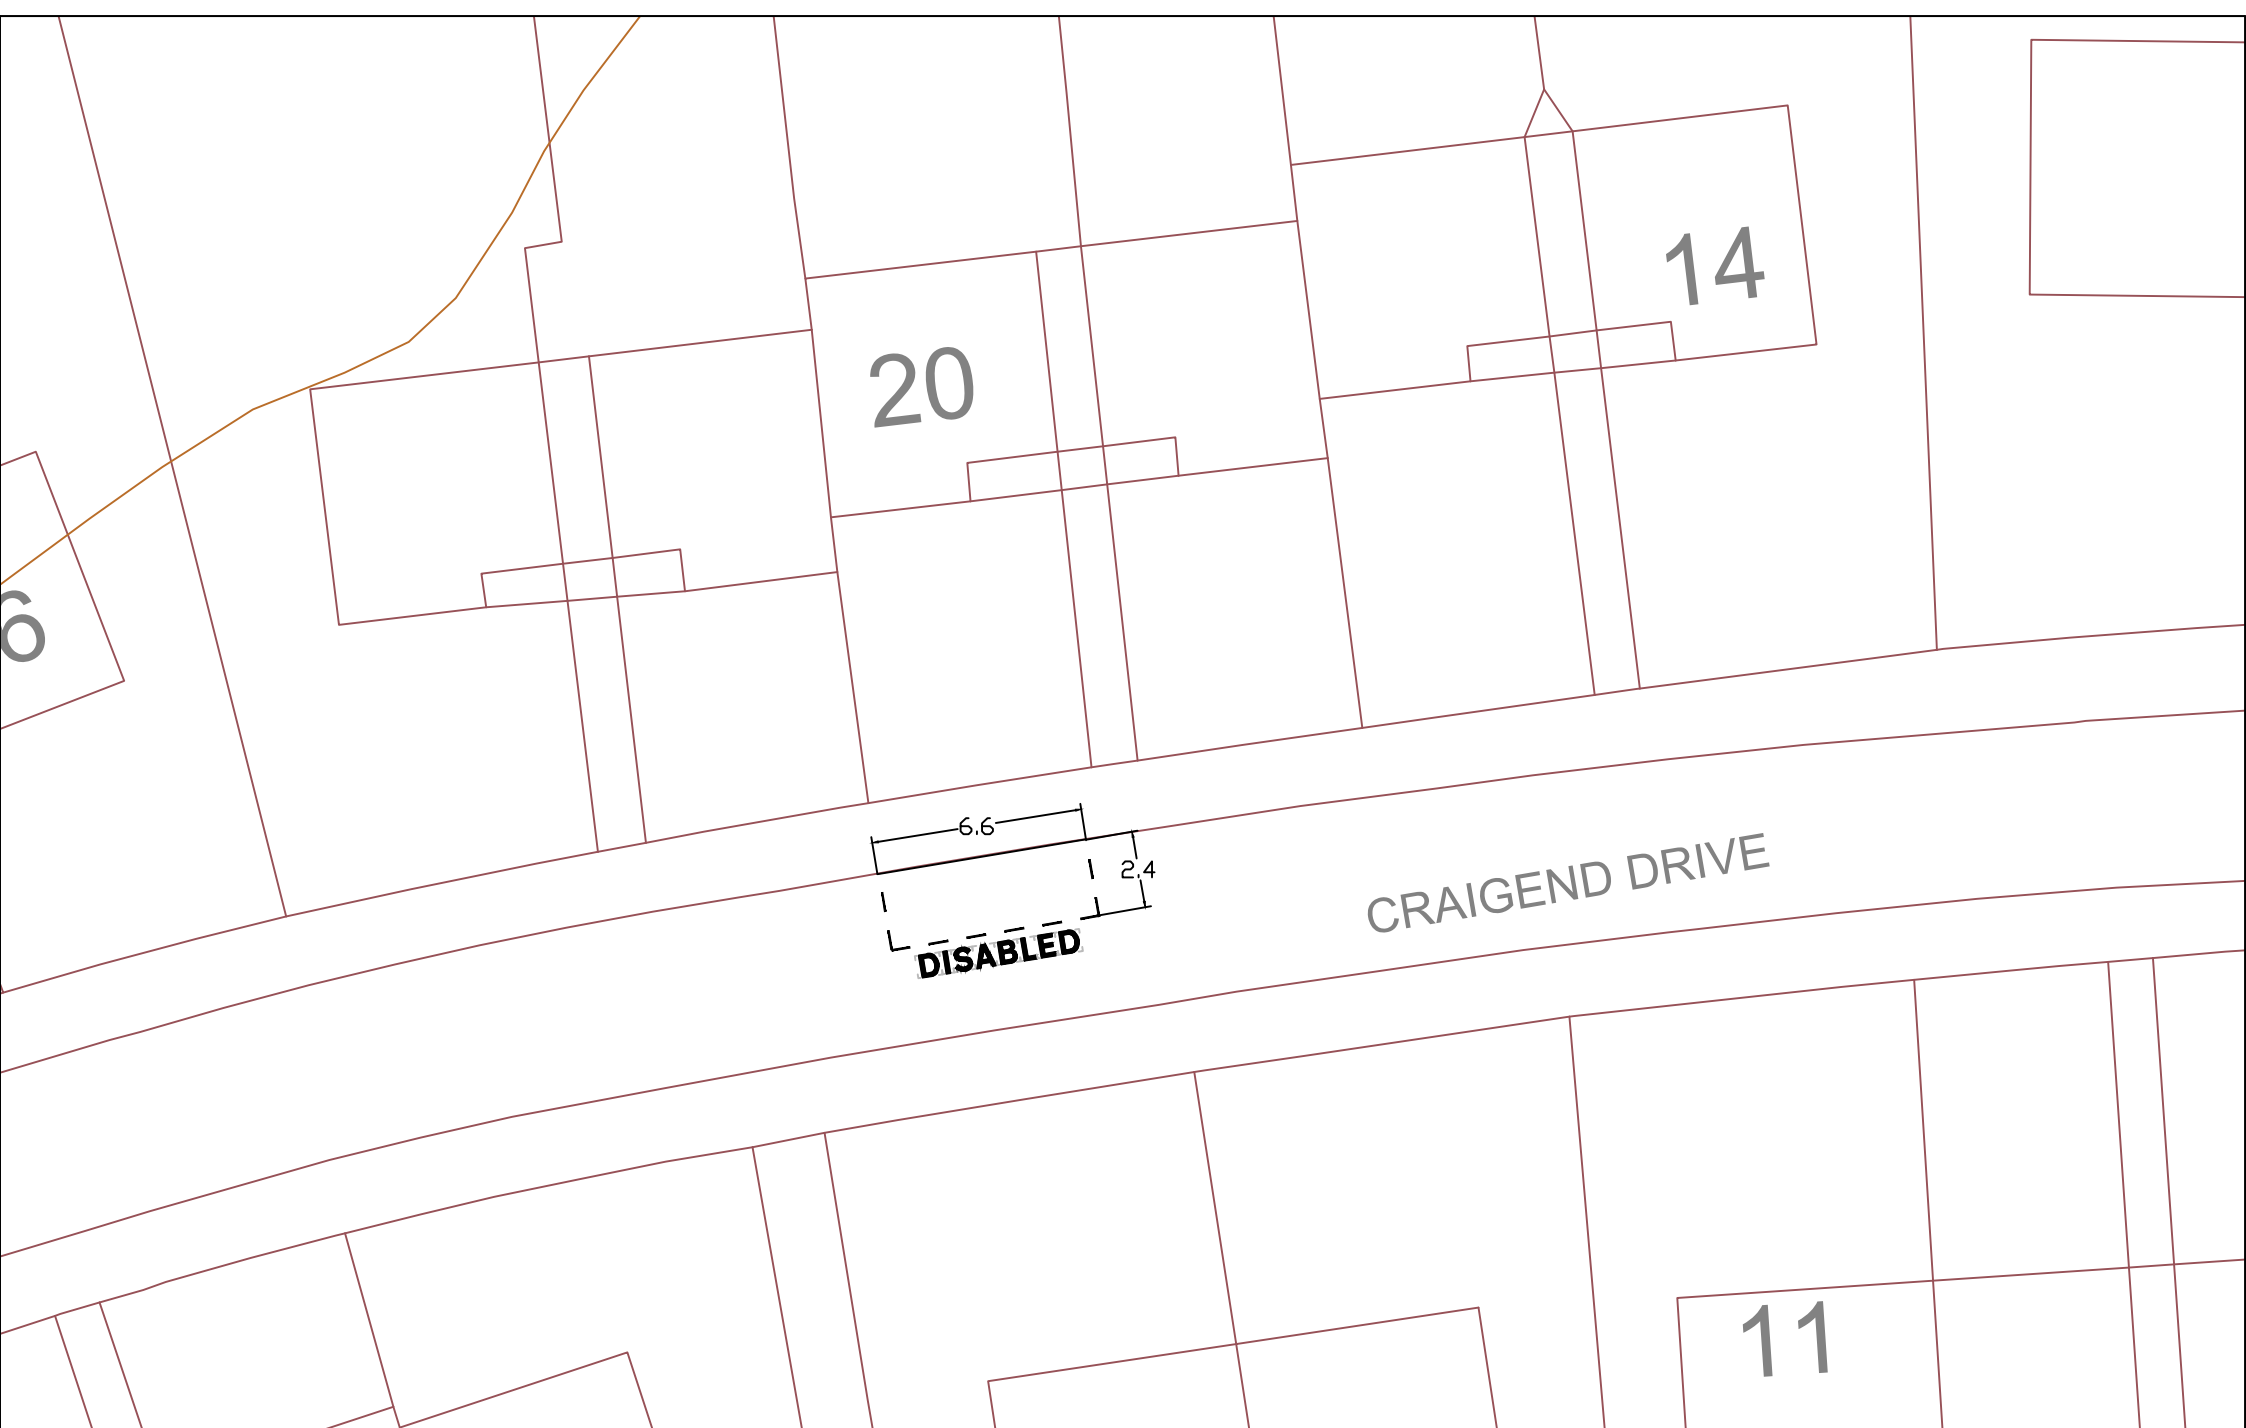

CRAIGEND DRIVE




ENVIRONMENTAL SERVICES
ROADS PROJECTS (SOUTHERN)
FLEMING HOUSE
2 TRYST ROAD
CUMBERNAULD
G67 1JW
Tel: 01698 274274
Fax: 01698 302118

SUFFIX	DATE	REVISIONS	INIT.

DRAWN BY	INIT.
BA	
CHECKED BY	INIT.
GW	
SCALES	
N/A	

TITLE
**Proposed Disabled Persons'
Parking Place
Immediately in front of
20 Craigend Drive, Coatbridge**


DRAWING No	TMS064
FILE No	TMS064/2003
PROJECT No	TMS064
DATE ISSUED	Nov19

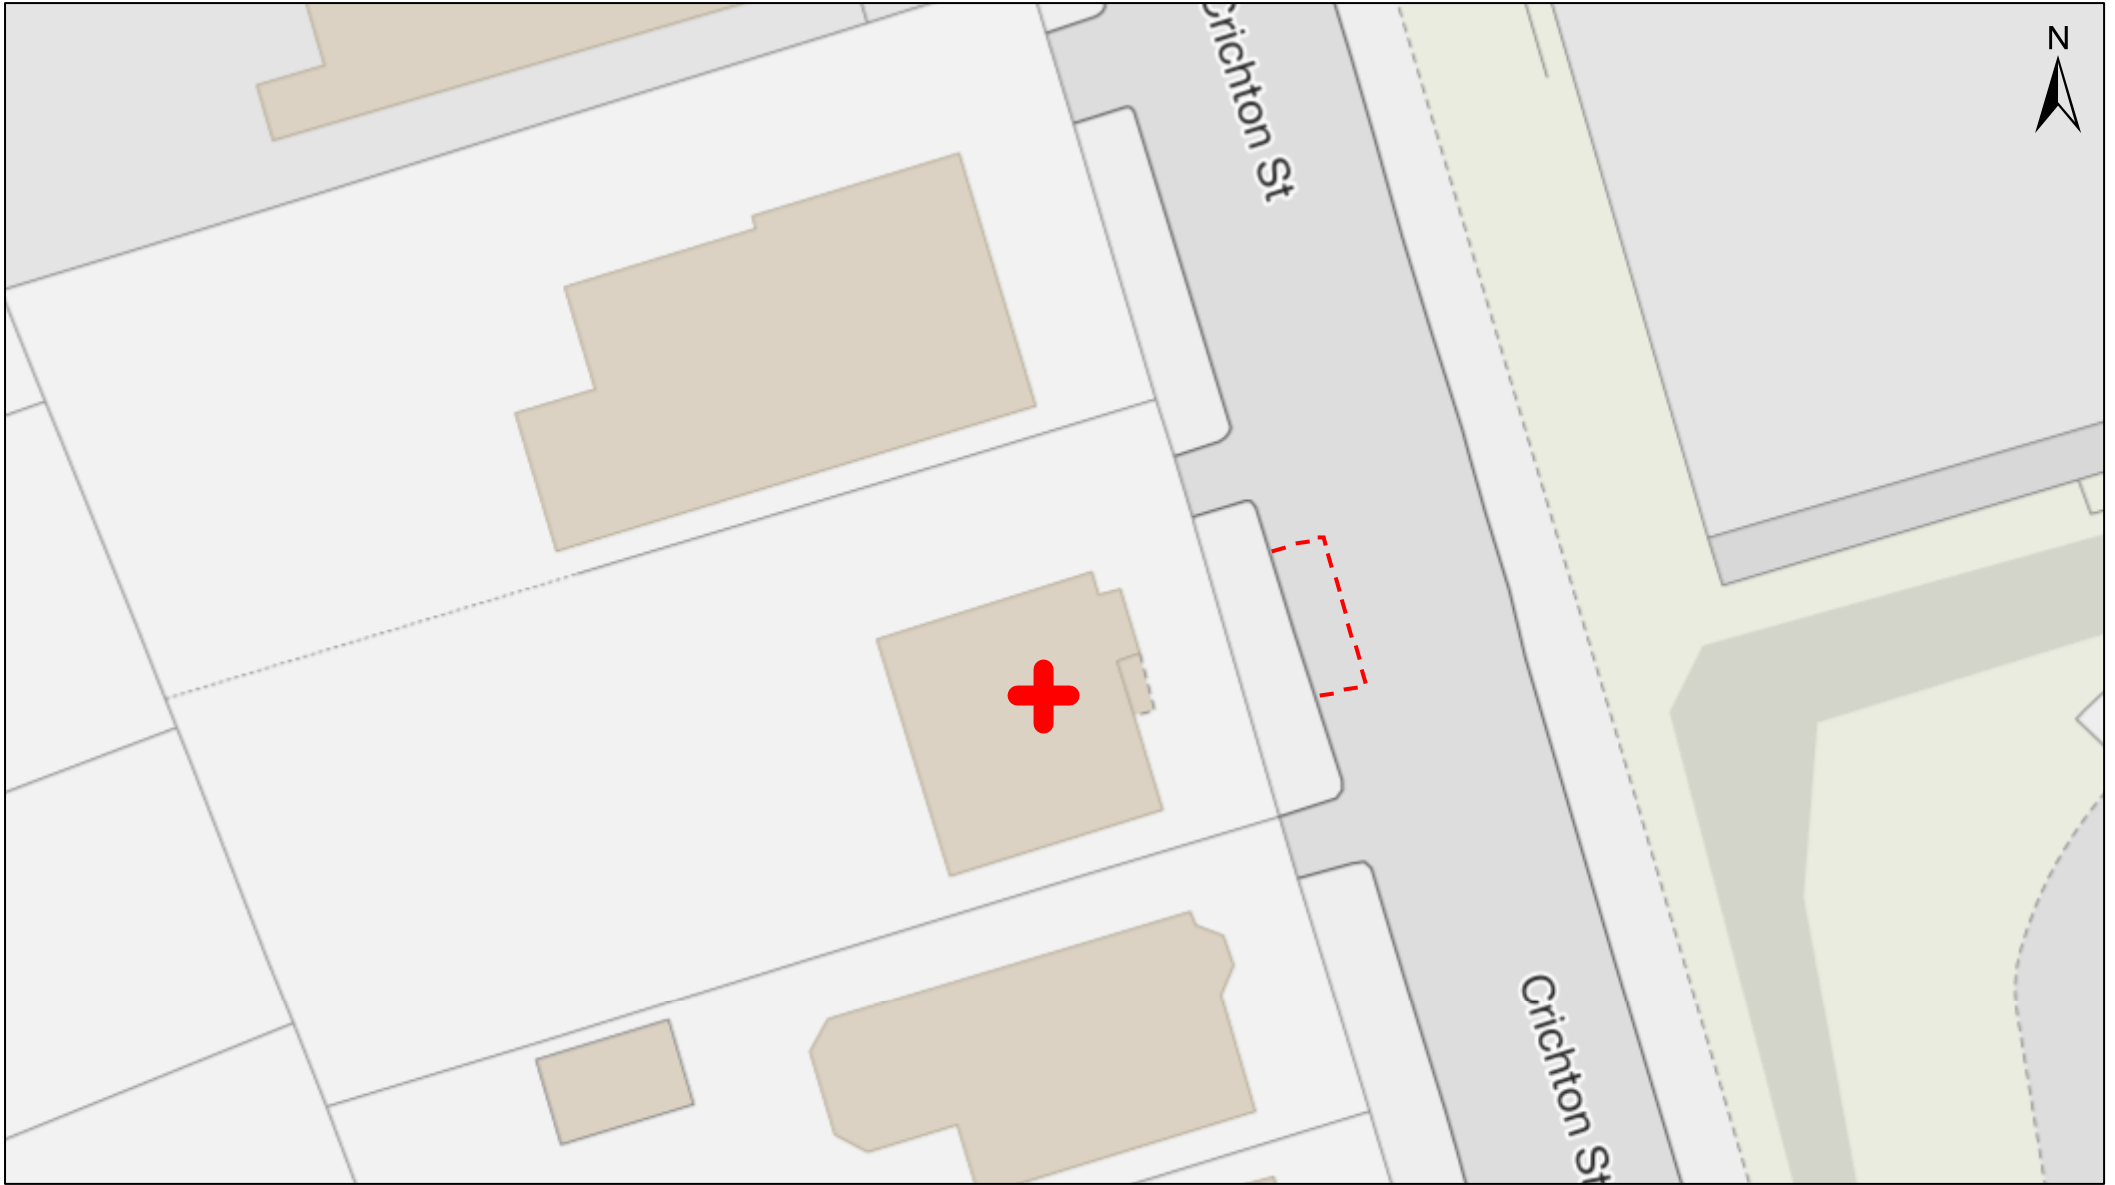

Reproduced by permission of Ordnance Survey
on behalf of HMSO. © Crown copyright
and database right 2023.
All rights reserved. Ordnance Survey
Licence number 100023396
October 6, 2023


Proposed bay o/s 32b Crichton Street

1:331

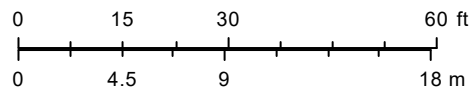

NLC




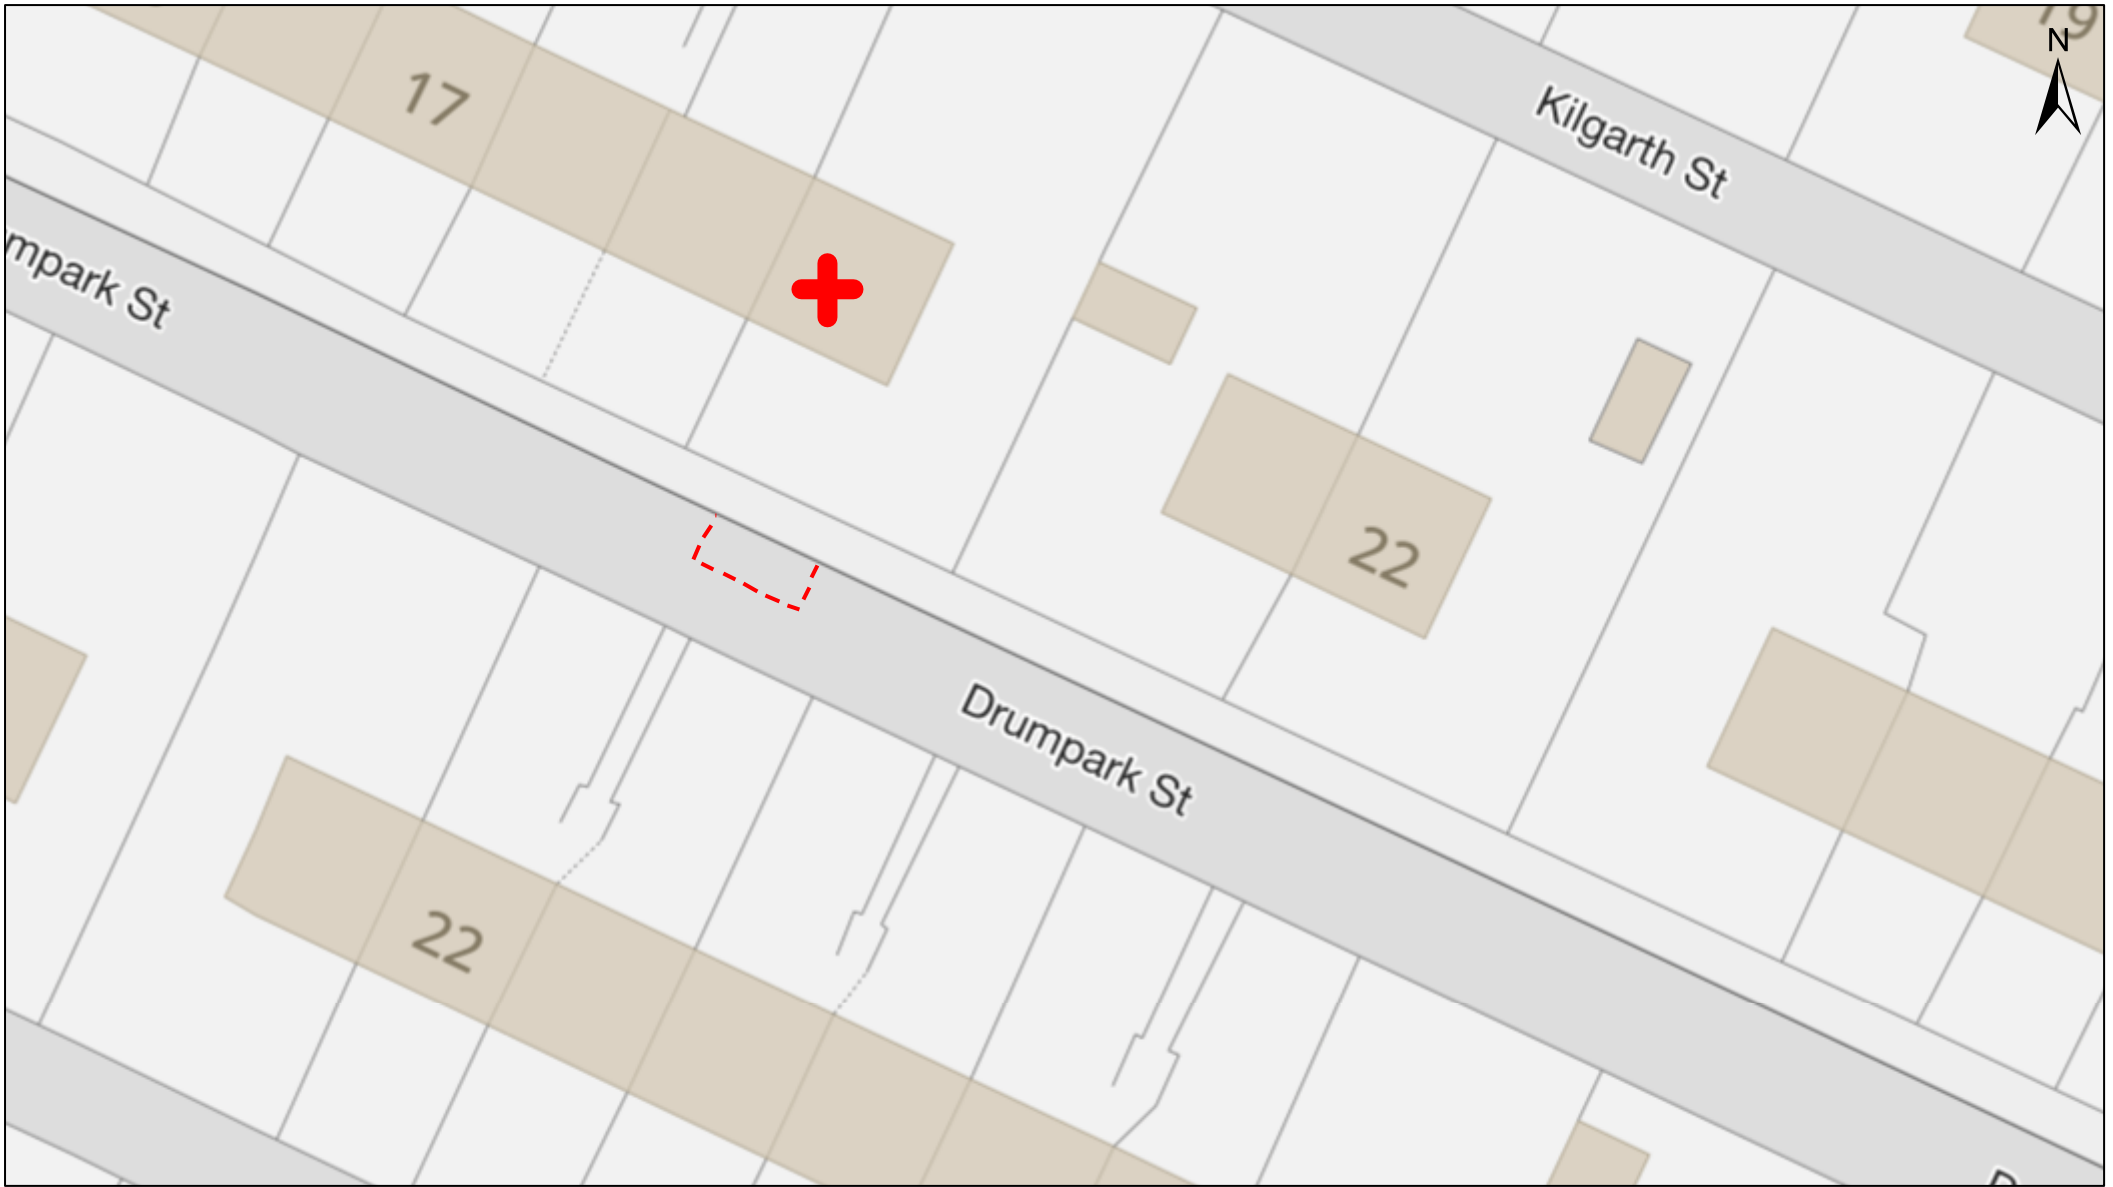

Reproduced by permission of Ordnance Survey
 on behalf of HMSO. © Crown copyright
 and database right 2023.
 All rights reserved. Ordnance Survey
 Licence number 100023396
 October 6, 2023

Proposed bay o/s 20 Drumpark Street

1:331

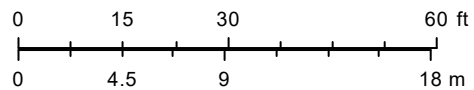

NLC





REGENERATION & ENVIRONMENTAL SERVICES

Traffic Management Team
 FLEMING HOUSE
 2 TRYST ROAD
 CUMBERNAULD G67 1JW

Tel: 01236 812222
 Fax: 01236 431068

SUFFIX	DATE	REVISIONS

INIT.	TITLE
DRAWN BY	BA
ACAD BY	
CHECKED BY	GW
NTS	

**Disabled Persons'
 Parking Place
 Immediately in front of
 123-125 Mitchell St, Coatbridge**

DRAWING No	TMS064
FILE No	TMS064/1957
PROJECT No	TMS064
DATE ISSUED	Feb20




REGENERATION & ENVIRONMENTAL SERVICES
 Traffic Management Team
 FLEMING HOUSE
 2 TRYST ROAD
 CUMBERNAULD G67 1JW
 Tel: 01236 812222
 Fax: 01236 431068

SUFFIX	DATE	REVISIONS	INIT.	INIT.
			DRAWN BY	BA
			ACAD BY	
			CHECKED BY	GW
			SCALES	
			NTS	

TITLE
 Disabled Persons' Parking Place
 Immediately in front of
 85 Montgomery Avenue
 Coatbridge


DRAWING No TMS064
FILE No TMS064/2206
PROJECT No TMS064
DATE ISSUED Nov 20



Reproduced by permission of Ordnance Survey
on behalf of HMSO. © Crown copyright
and database right 2023.
All rights reserved. Ordnance Survey
Licence number 100023396
October 6, 2023


Proposed bay opposite 13 Park Road

1:331

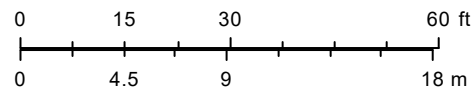

NLC




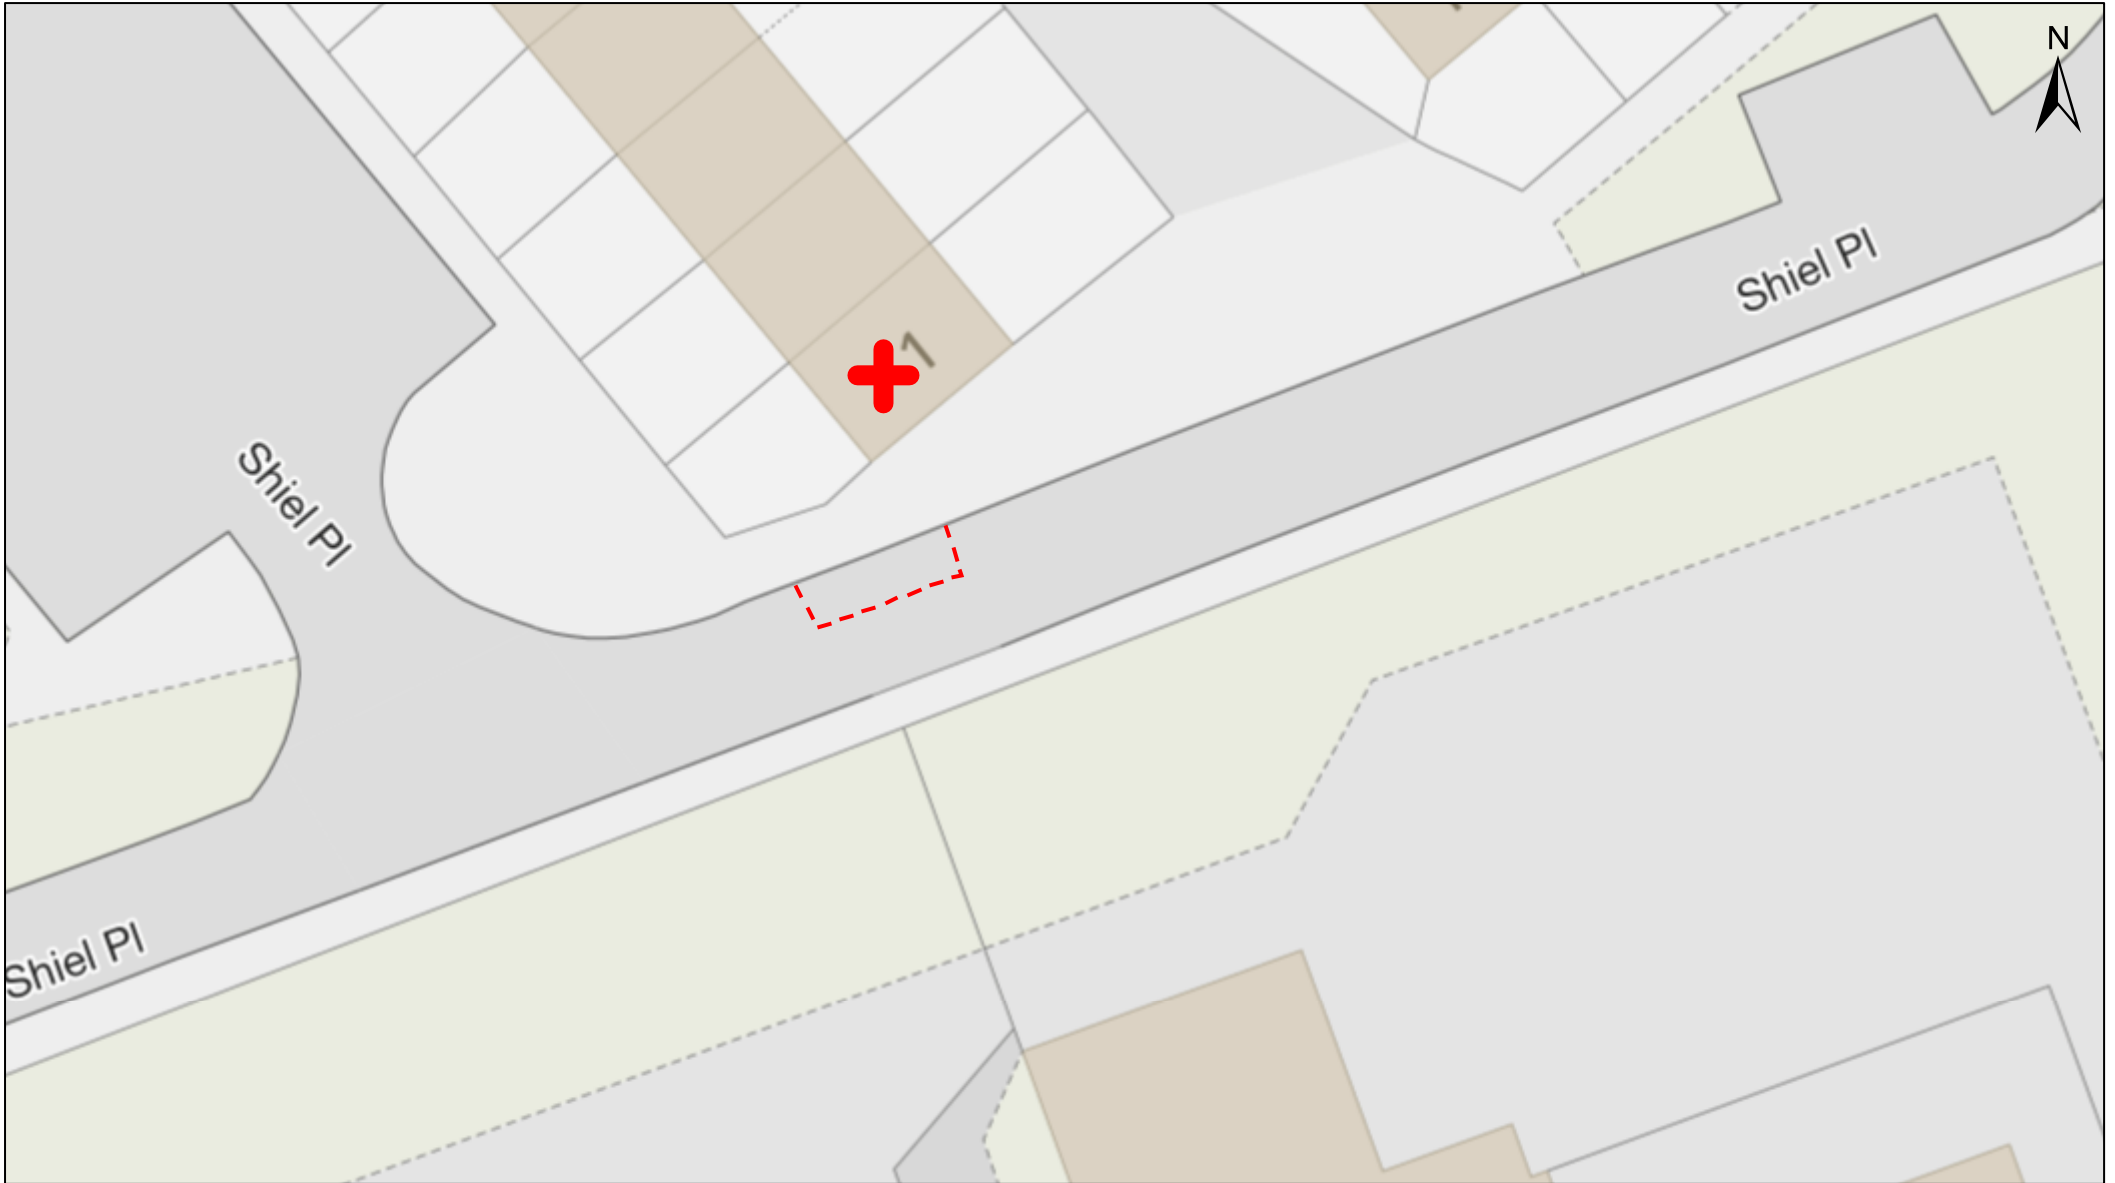

Reproduced by permission of Ordnance Survey
on behalf of HMSO. © Crown copyright
and database right 2023.
All rights reserved. Ordnance Survey
Licence number 100023396
October 6, 2023


Proposed bay south of 1 Shiel Place

1:331

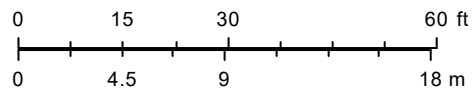

NLC




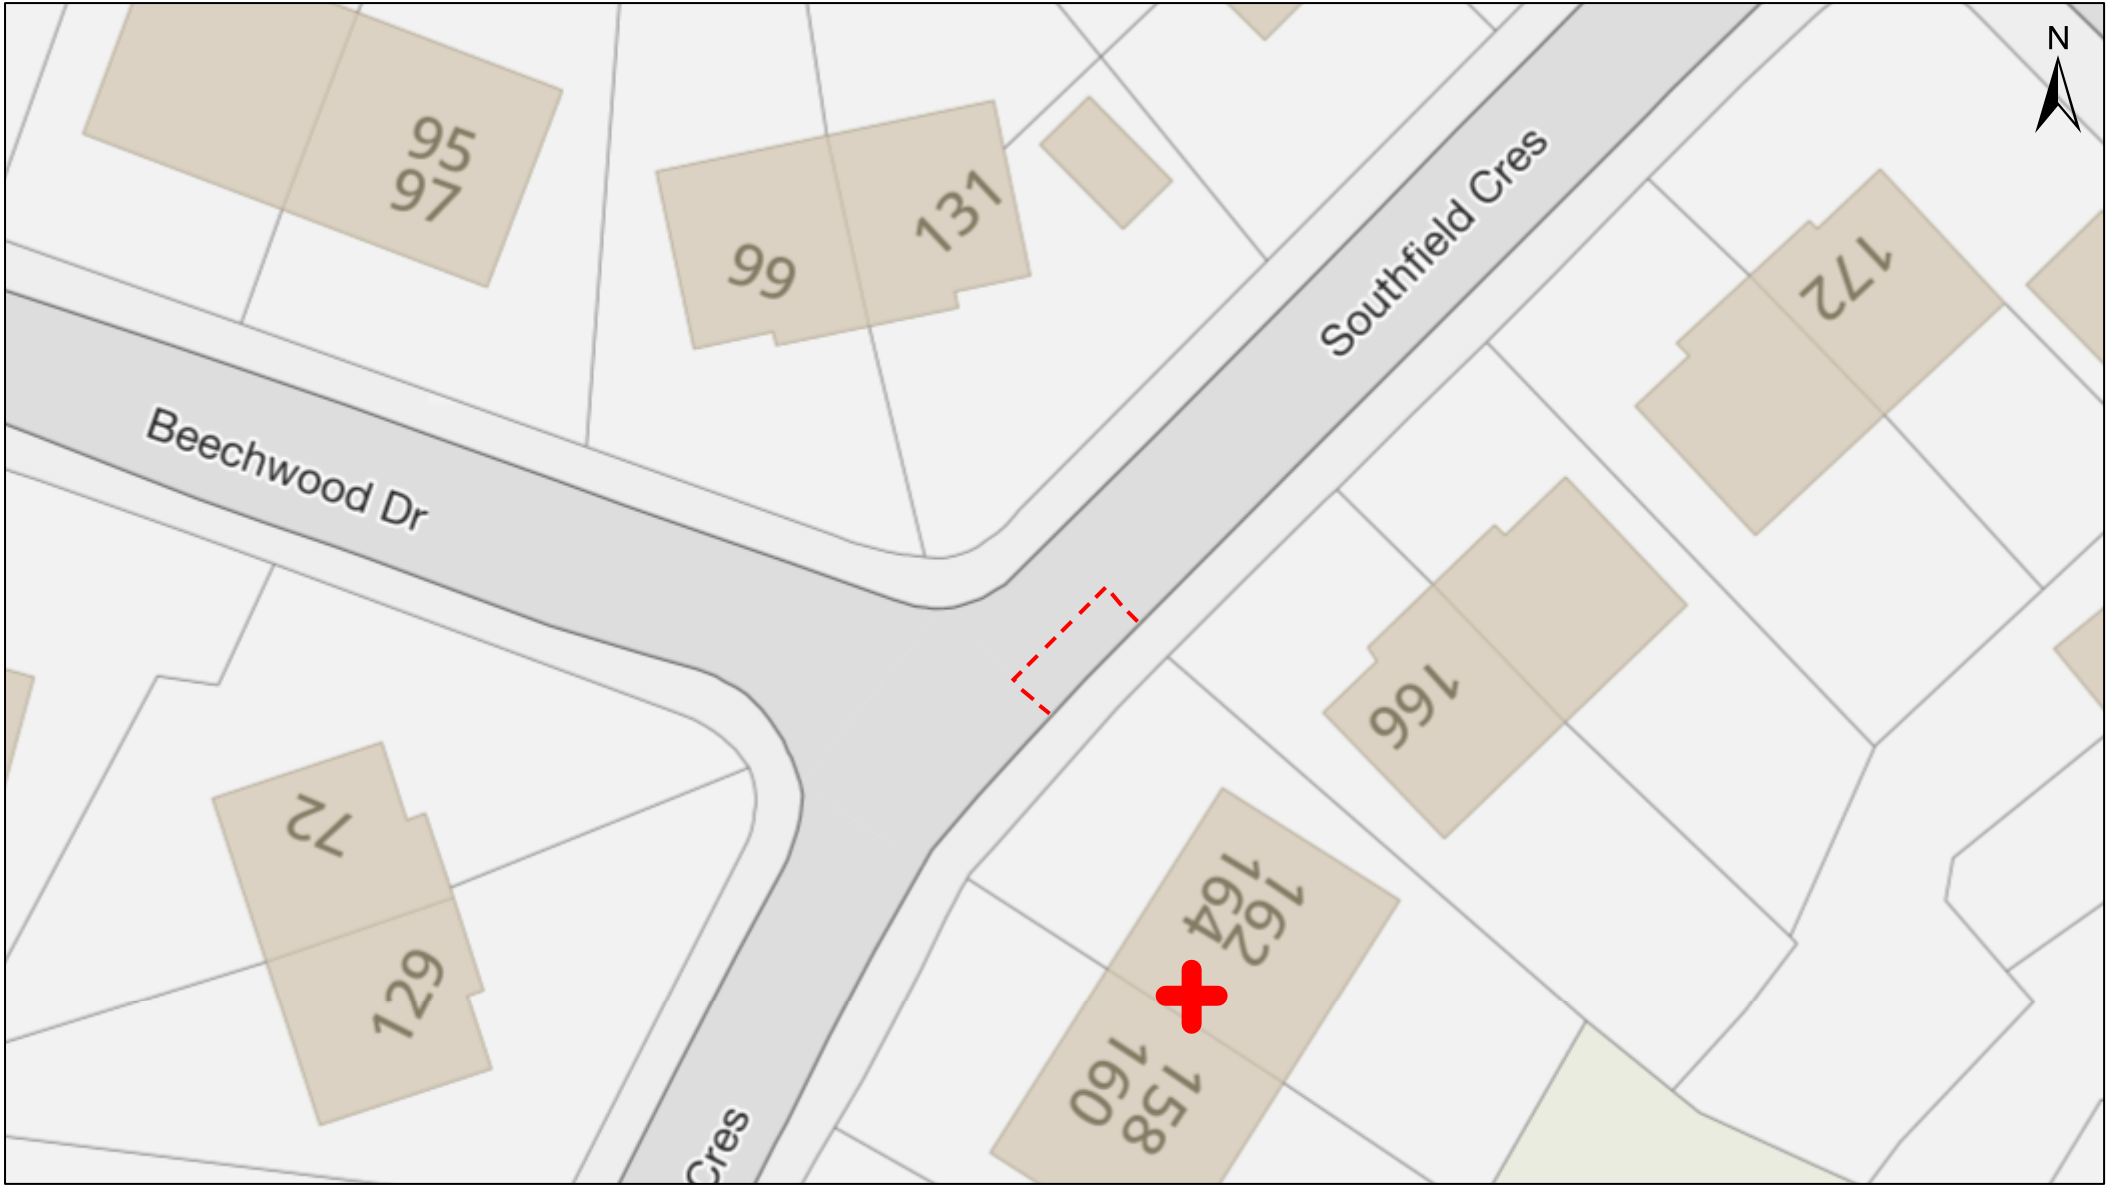

Reproduced by permission of Ordnance Survey
 on behalf of HMSO. © Crown copyright
 and database right 2023.
 All rights reserved. Ordnance Survey
 Licence number 100023396
 October 6, 2023


Proposed bay o/s 164 Southfield Crescent

1:331

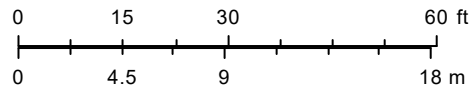

NLC



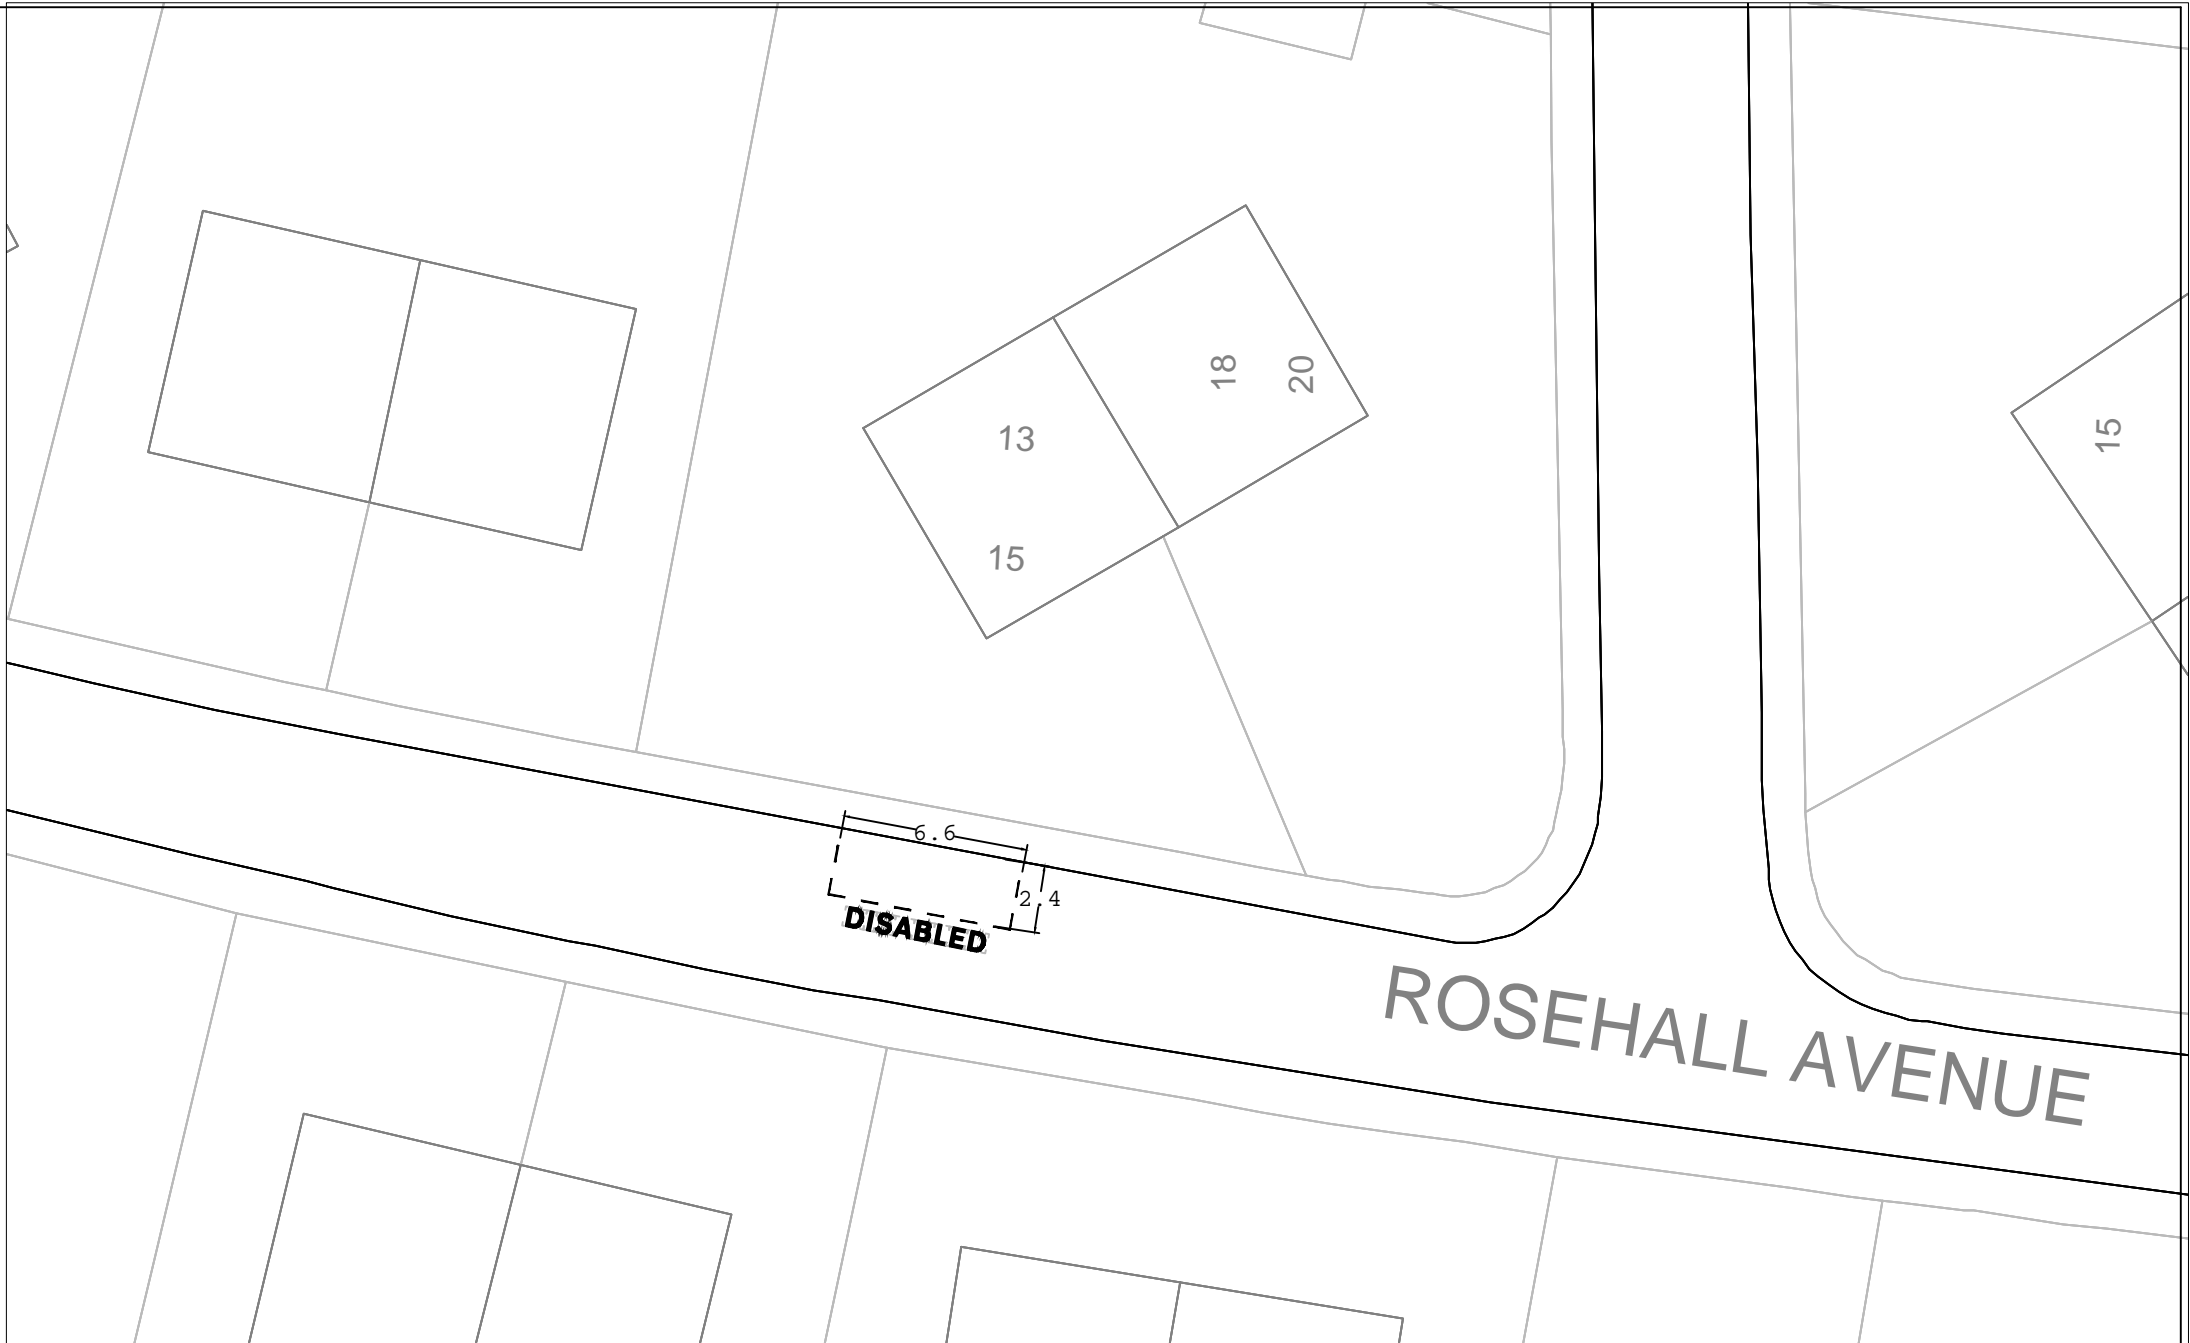

REGENERATION & ENVIRONMENTAL SERVICES
 Traffic Management Team
 FLEMING HOUSE
 2 TRYST ROAD
 CUMBERNAULD G67 1JW
 Tel: 01236 812222
 Fax: 01236 431068

SUFFIX	DATE	REVISIONS

INIT.	INIT.	TITLE
DRAWN BY	BA	Disabled Persons' Parking Place Immediately in front of 13 -15 Rosehall Avenue, Coatbridge
ACAD BY		
CHECKED BY	GW	
SCALES		
NTS		

DRAWING No	TMS064
FILE No	TMS064/1996
PROJECT No	TMS064
DATE ISSUED	Feb20