


Reproduced by permission of Ordnance Survey
 on behalf of HMSO. © Crown copyright
 and database right 2023.
 All rights reserved. Ordnance Survey
 Licence number 100023396
 October 6, 2023


Proposed bay o/s 46 Beechwood Road

1:331

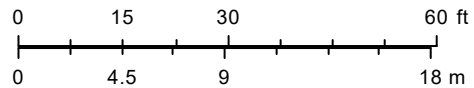

NLC




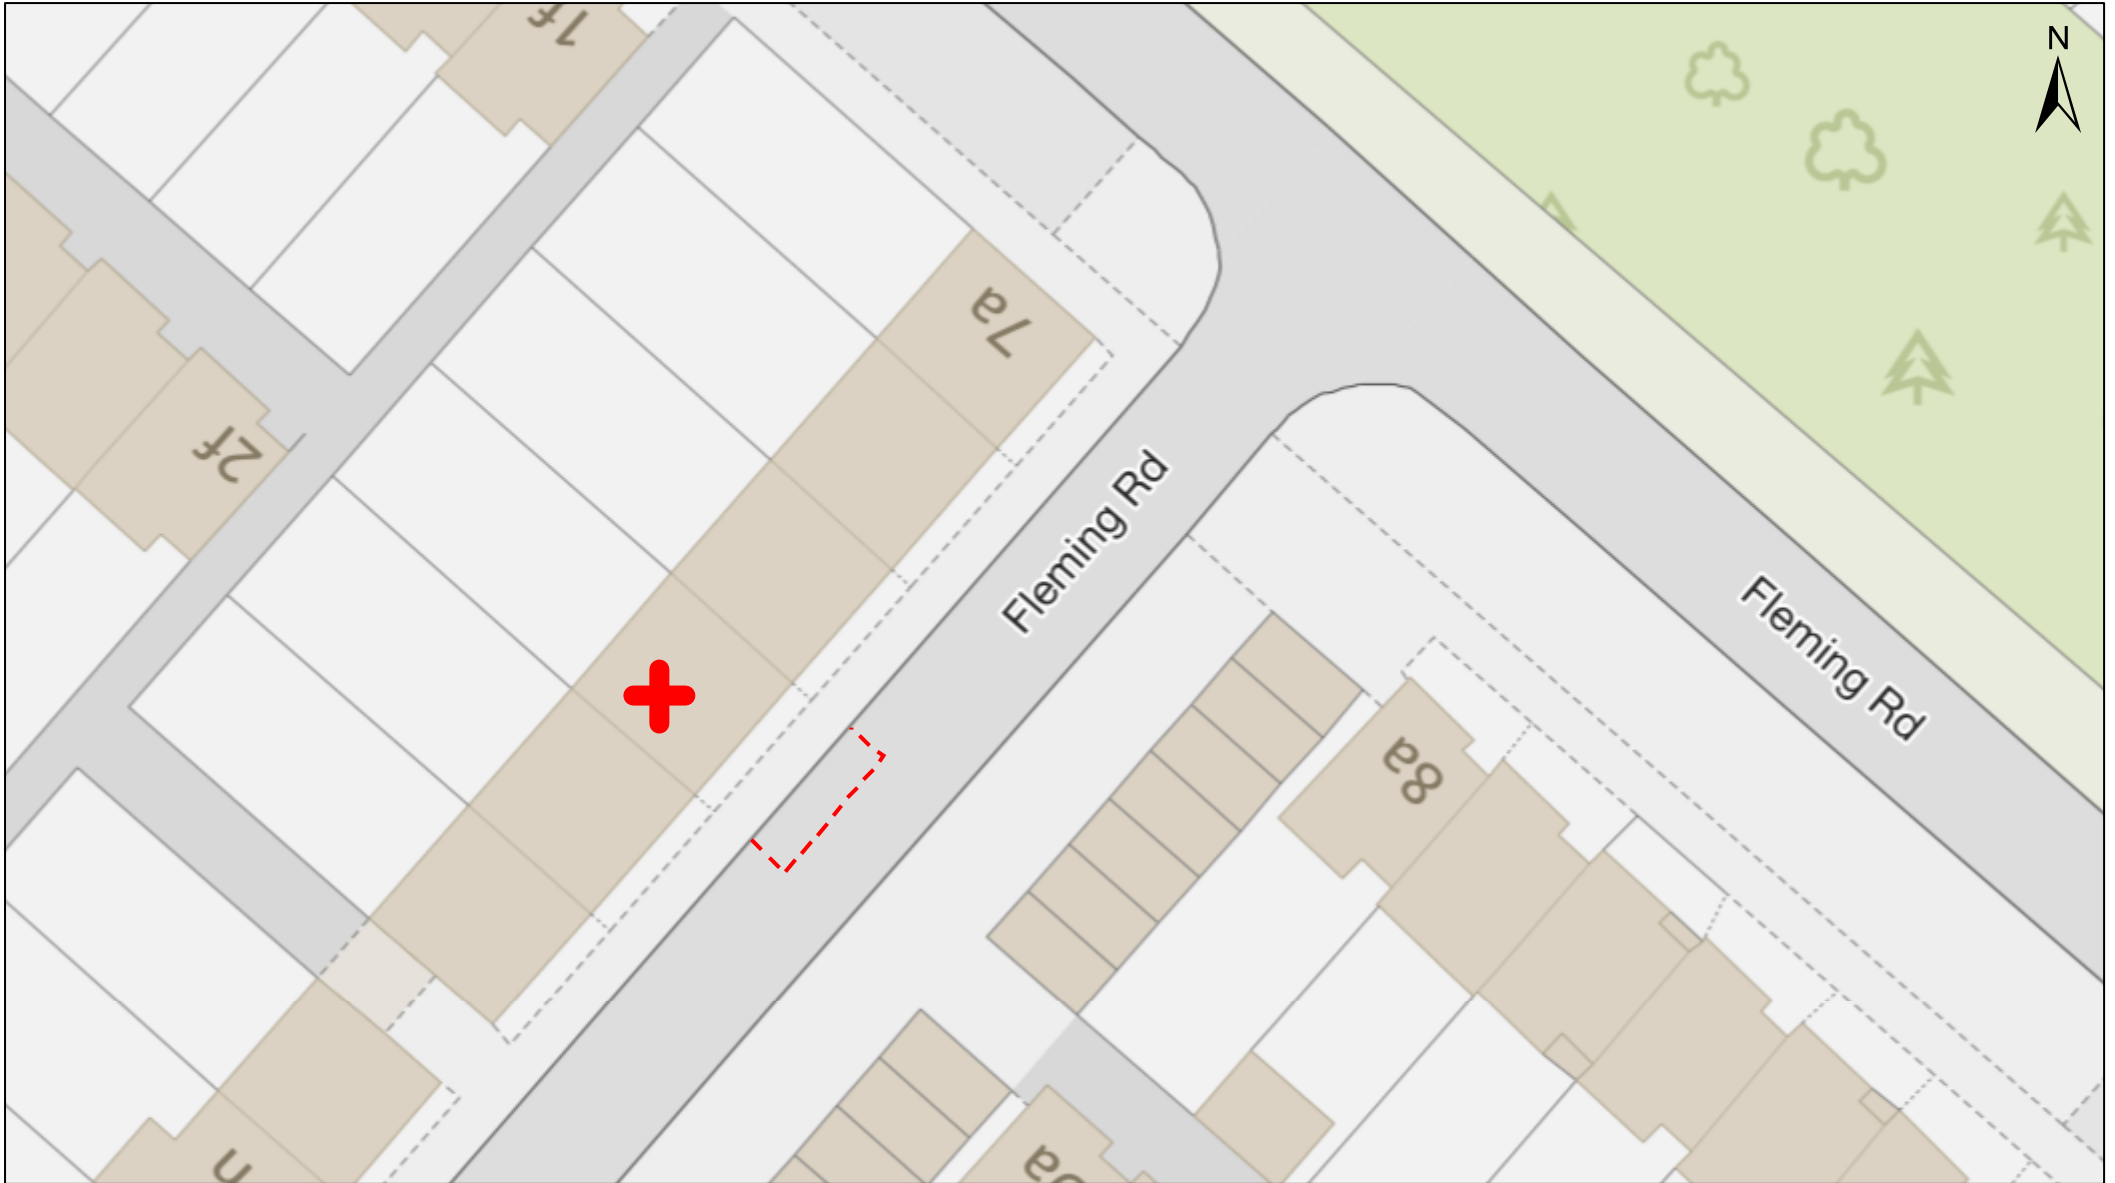

Reproduced by permission of Ordnance Survey
 on behalf of HMSO. © Crown copyright
 and database right 2023.
 All rights reserved. Ordnance Survey
 Licence number 100023396
 October 6, 2023


Proposed bay o/s 7D Fleming Road

1:331

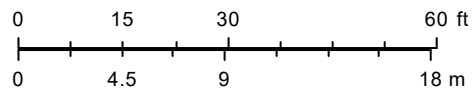

NLC




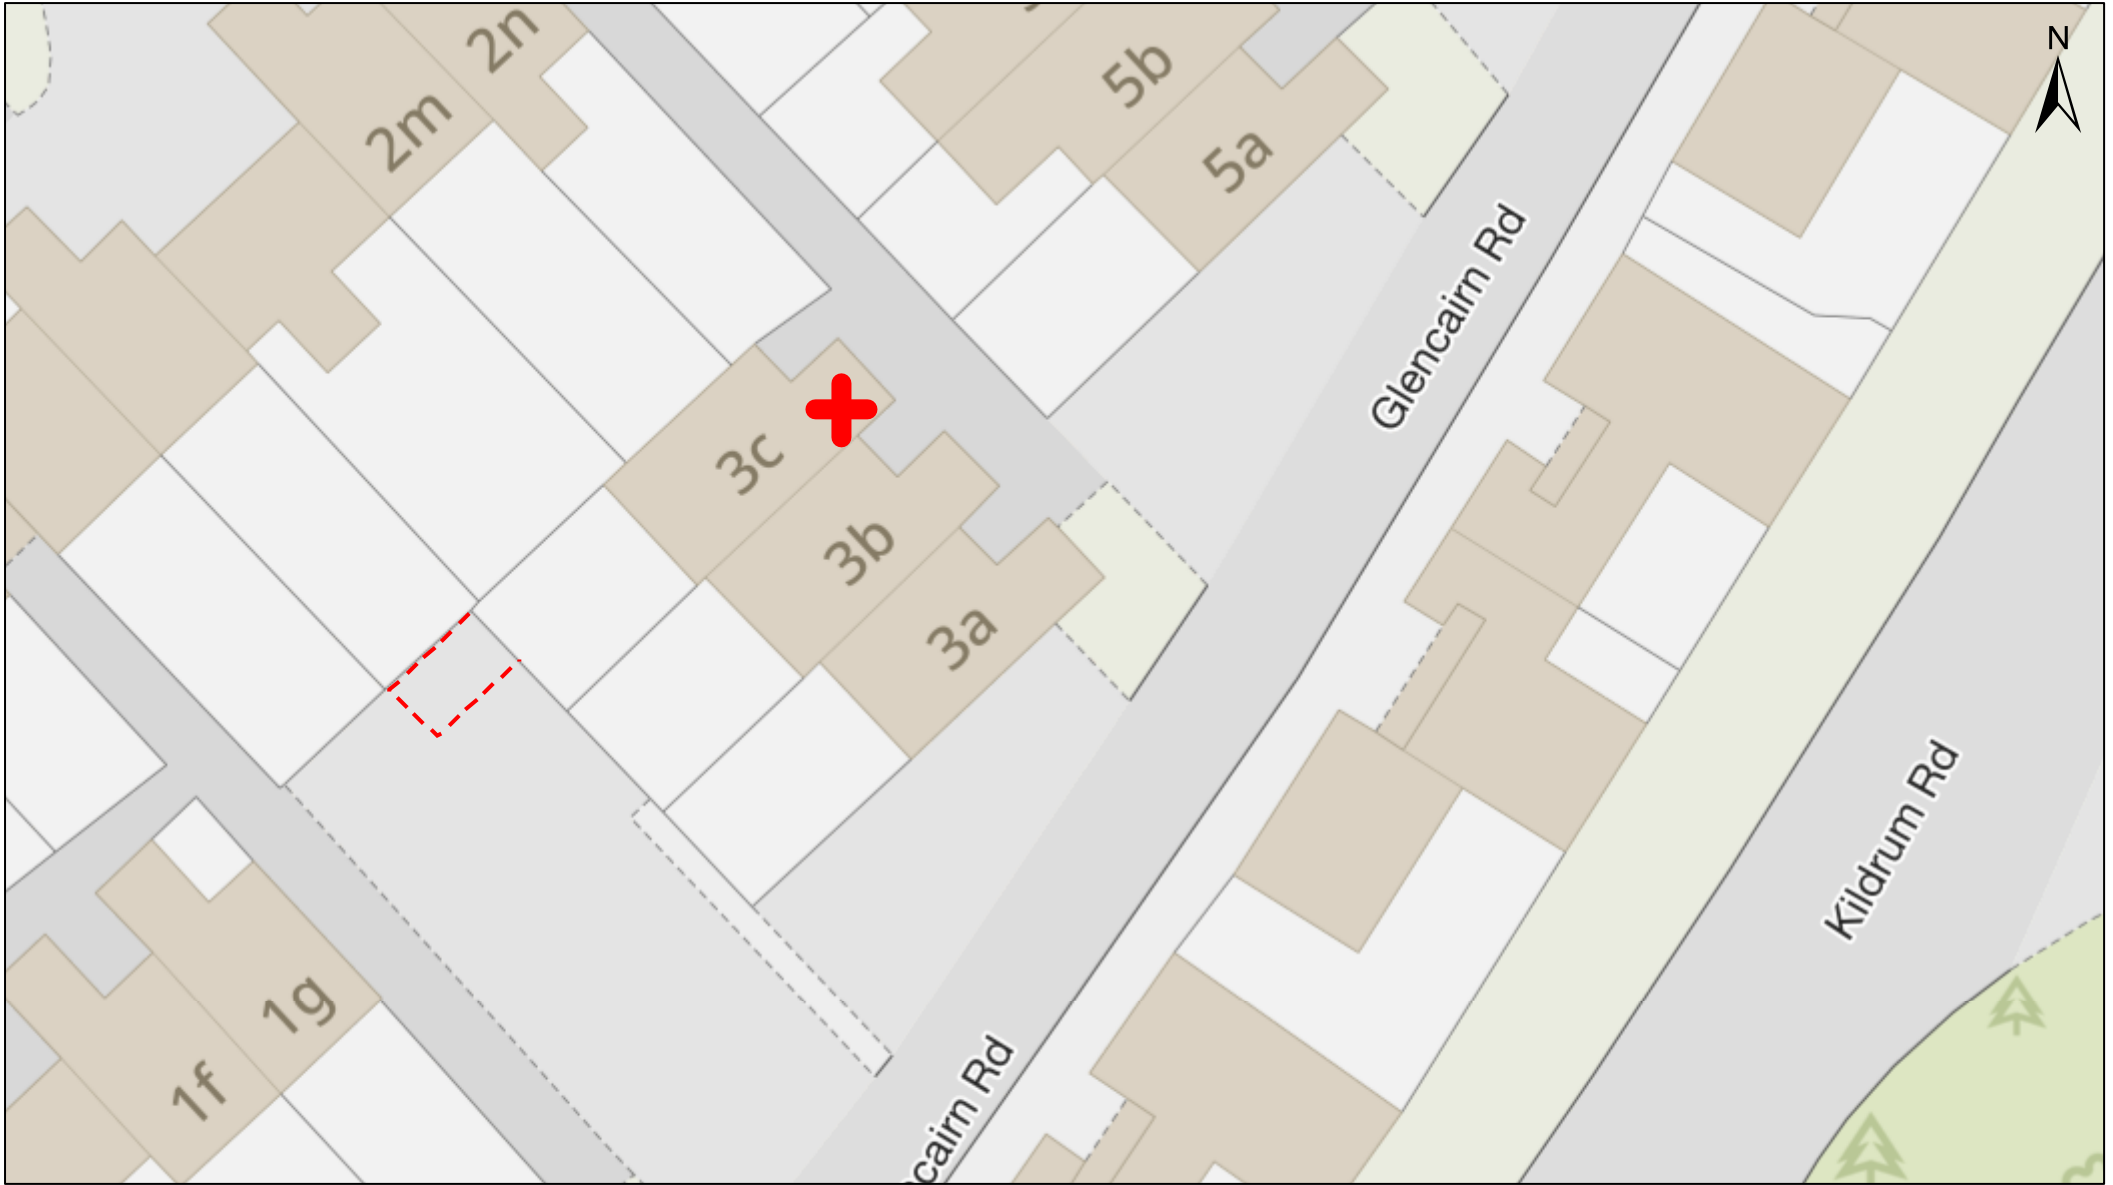

Reproduced by permission of Ordnance Survey on behalf of HMSO. © Crown copyright and database right 2023. All rights reserved. Ordnance Survey Licence number 100023396
 October 6, 2023

Proposed bay south of 3c Glencairn Road

1:331

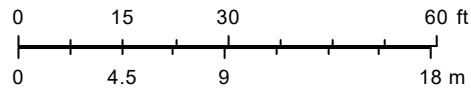

NLC






Reproduced by permission of Ordnance Survey
 on behalf of HMSO. © Crown copyright
 and database right 2023.
 All rights reserved. Ordnance Survey
 Licence number 100023396
 October 6, 2023

Proposed bays o/s 32 Grampian Way

1:331

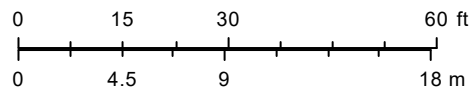

NLC



Playground

Burn off bay markings

Proposed bay

DISABLED

3.6

DISABLED

6.6

GREENRIGG ROAD

108

106

104

102

100


98

96

94

90


 <p>North Lanarkshire Council www.northlan.gov.uk</p>	REGENERATION & ENVIRONMENTAL SERVICES			SUFFIX	DATE	REVISIONS	INIT.	INIT.	TITLE	DRAWING No
	Traffic Management Team							BA	<p>Disabled Persons' Parking Place Northwest of 100-102 Greenrigg Road Cumbernauld</p>	TMS064
	FLEMING HOUSE							ACAD BY		FILE No
	2 TRYST ROAD							CHECKED BY		TMS064/2145
	CUMBERNAULD G67 1JW							INIT.		PROJECT No
	Tel: 01236 812222							NTS		TMS064
Fax: 01236 431068								DATE ISSUED	Nov 20	

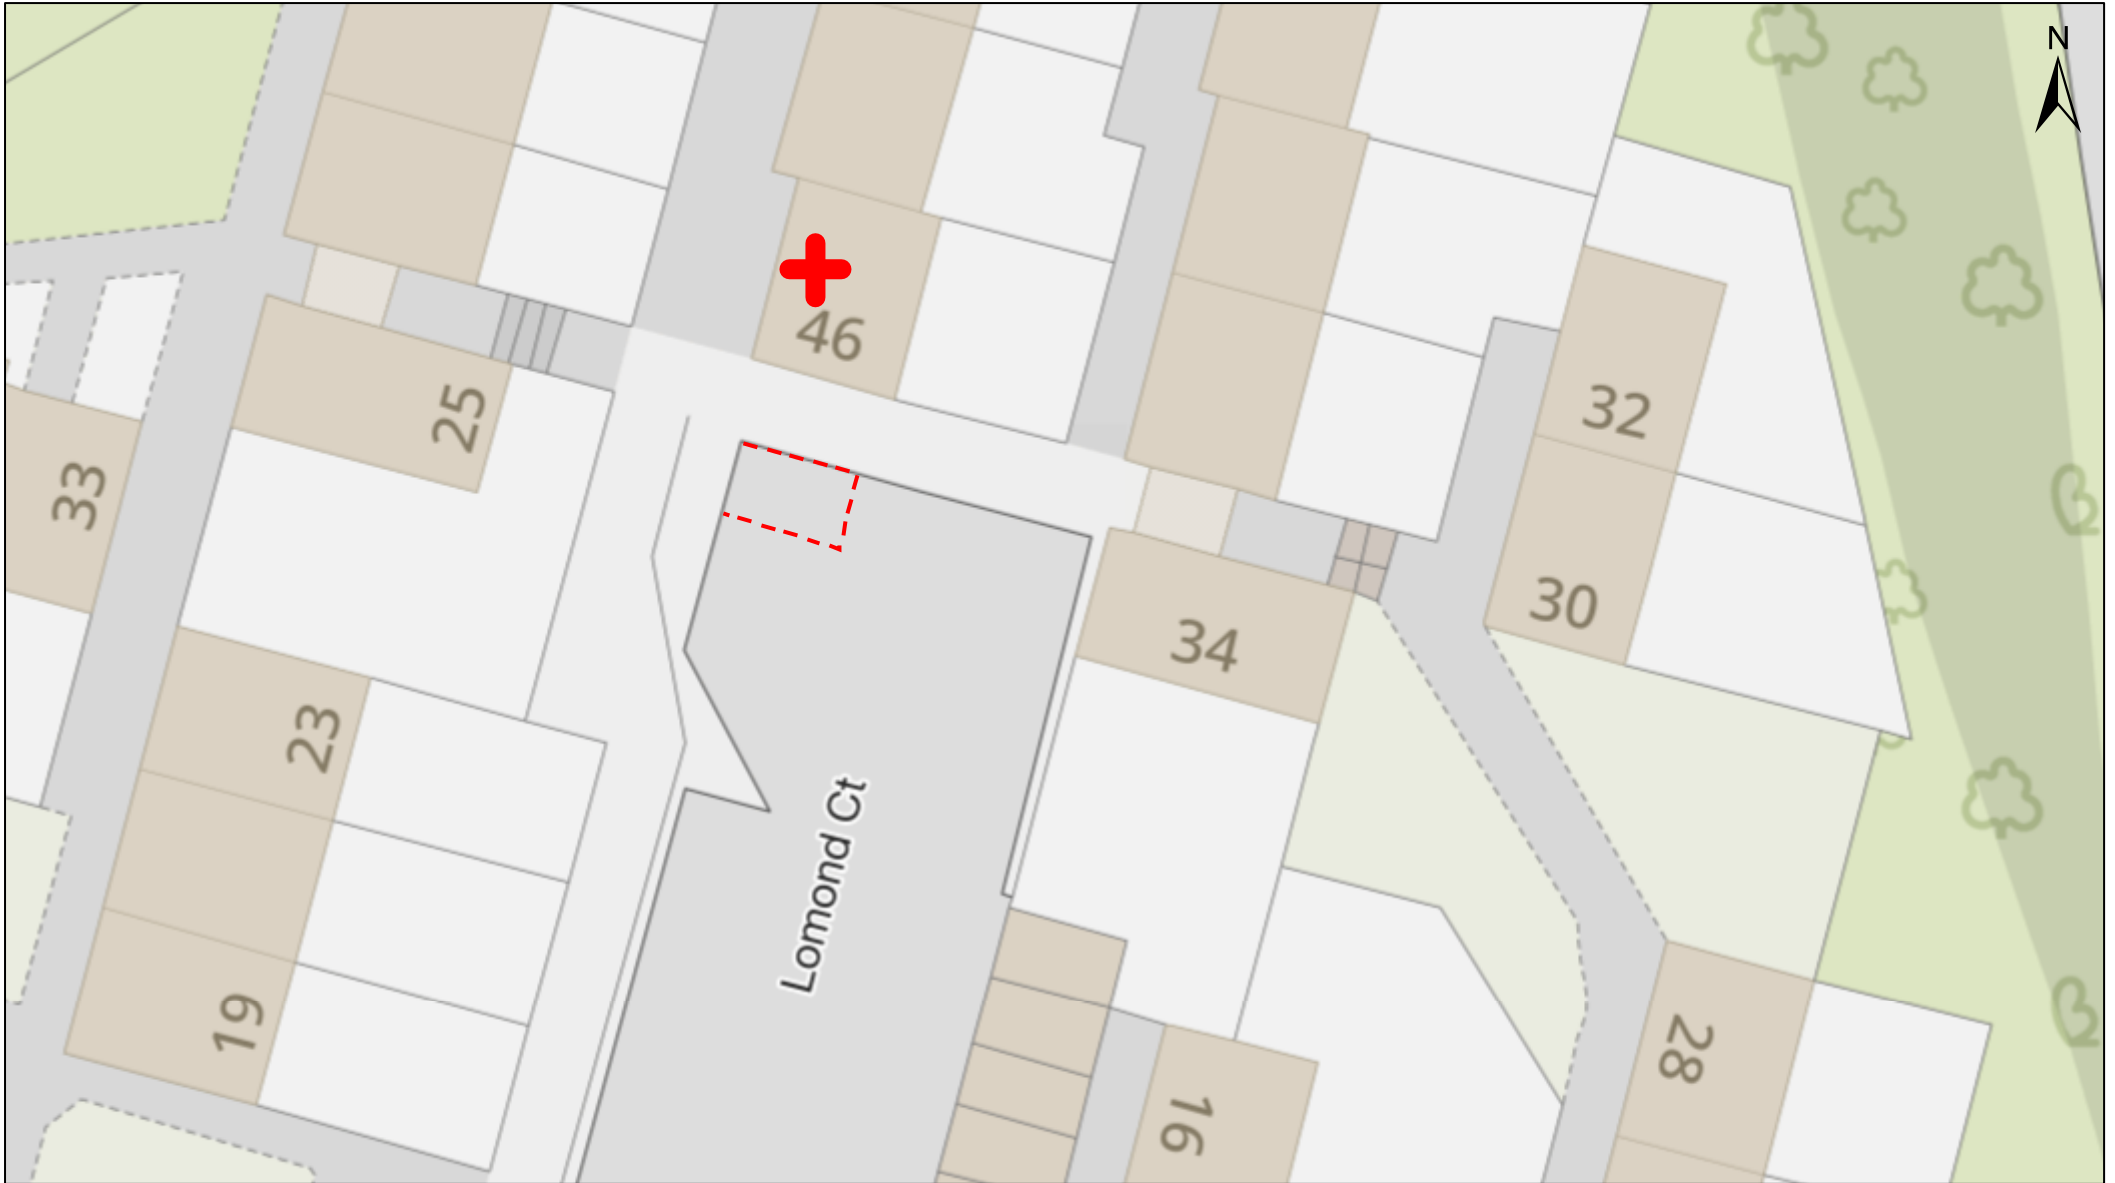

Reproduced by permission of Ordnance Survey
 on behalf of HMSO. © Crown copyright
 and database right 2023.
 All rights reserved. Ordnance Survey
 Licence number 100023396
 October 6, 2023


Proposed bay south of 46 Lomond Court

1:331

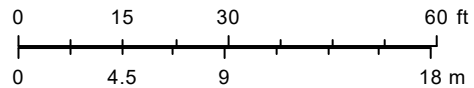

NLC




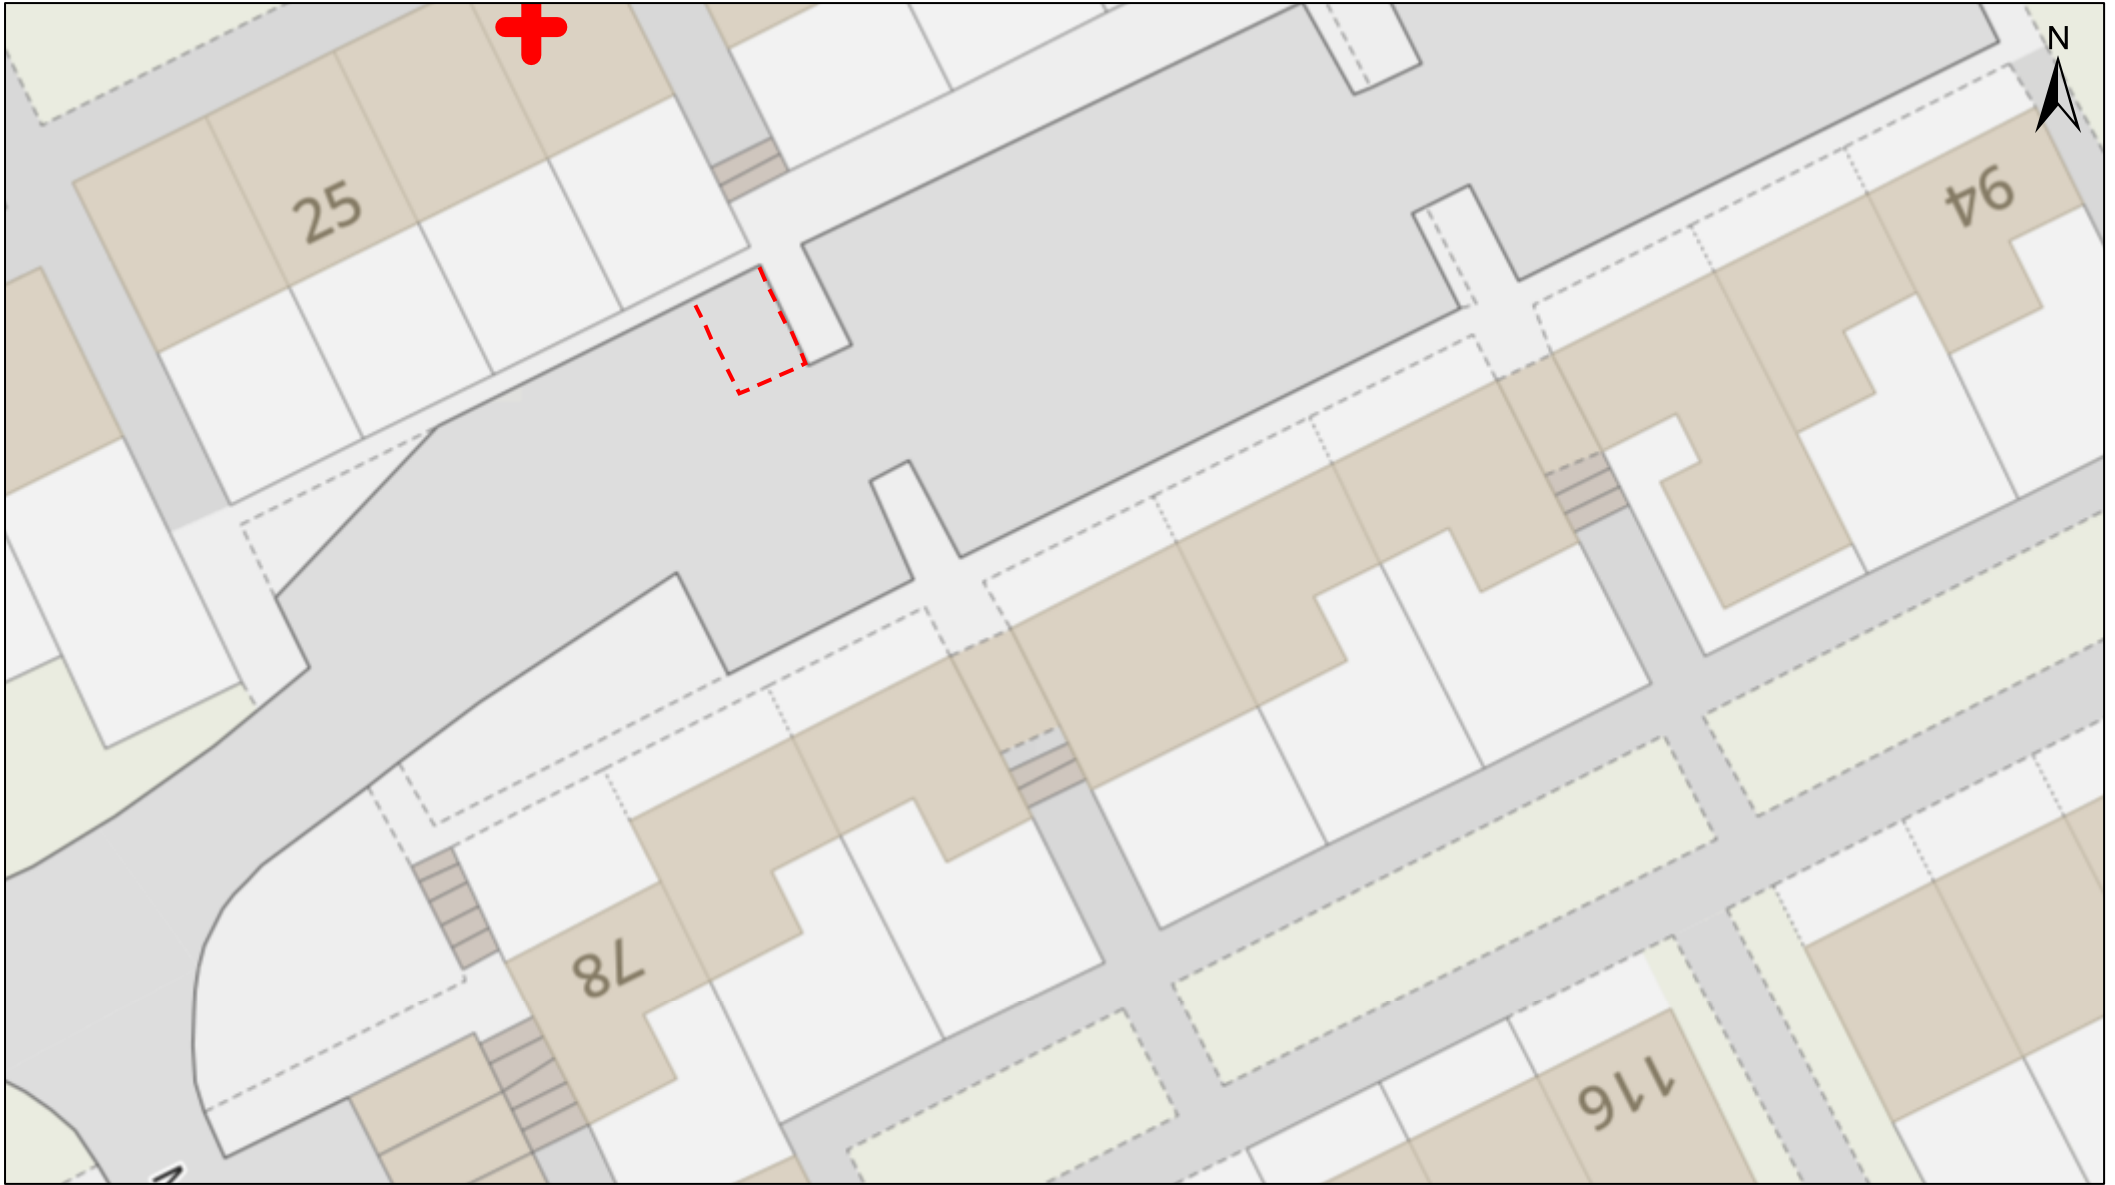

Reproduced by permission of Ordnance Survey
on behalf of HMSO. © Crown copyright
and database right 2023.
All rights reserved. Ordnance Survey
Licence number 100023396
October 6, 2023


Proposed bay o/s 29 Maree Drive

1:331

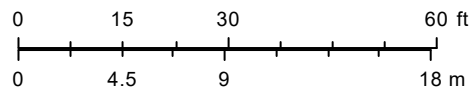

NLC




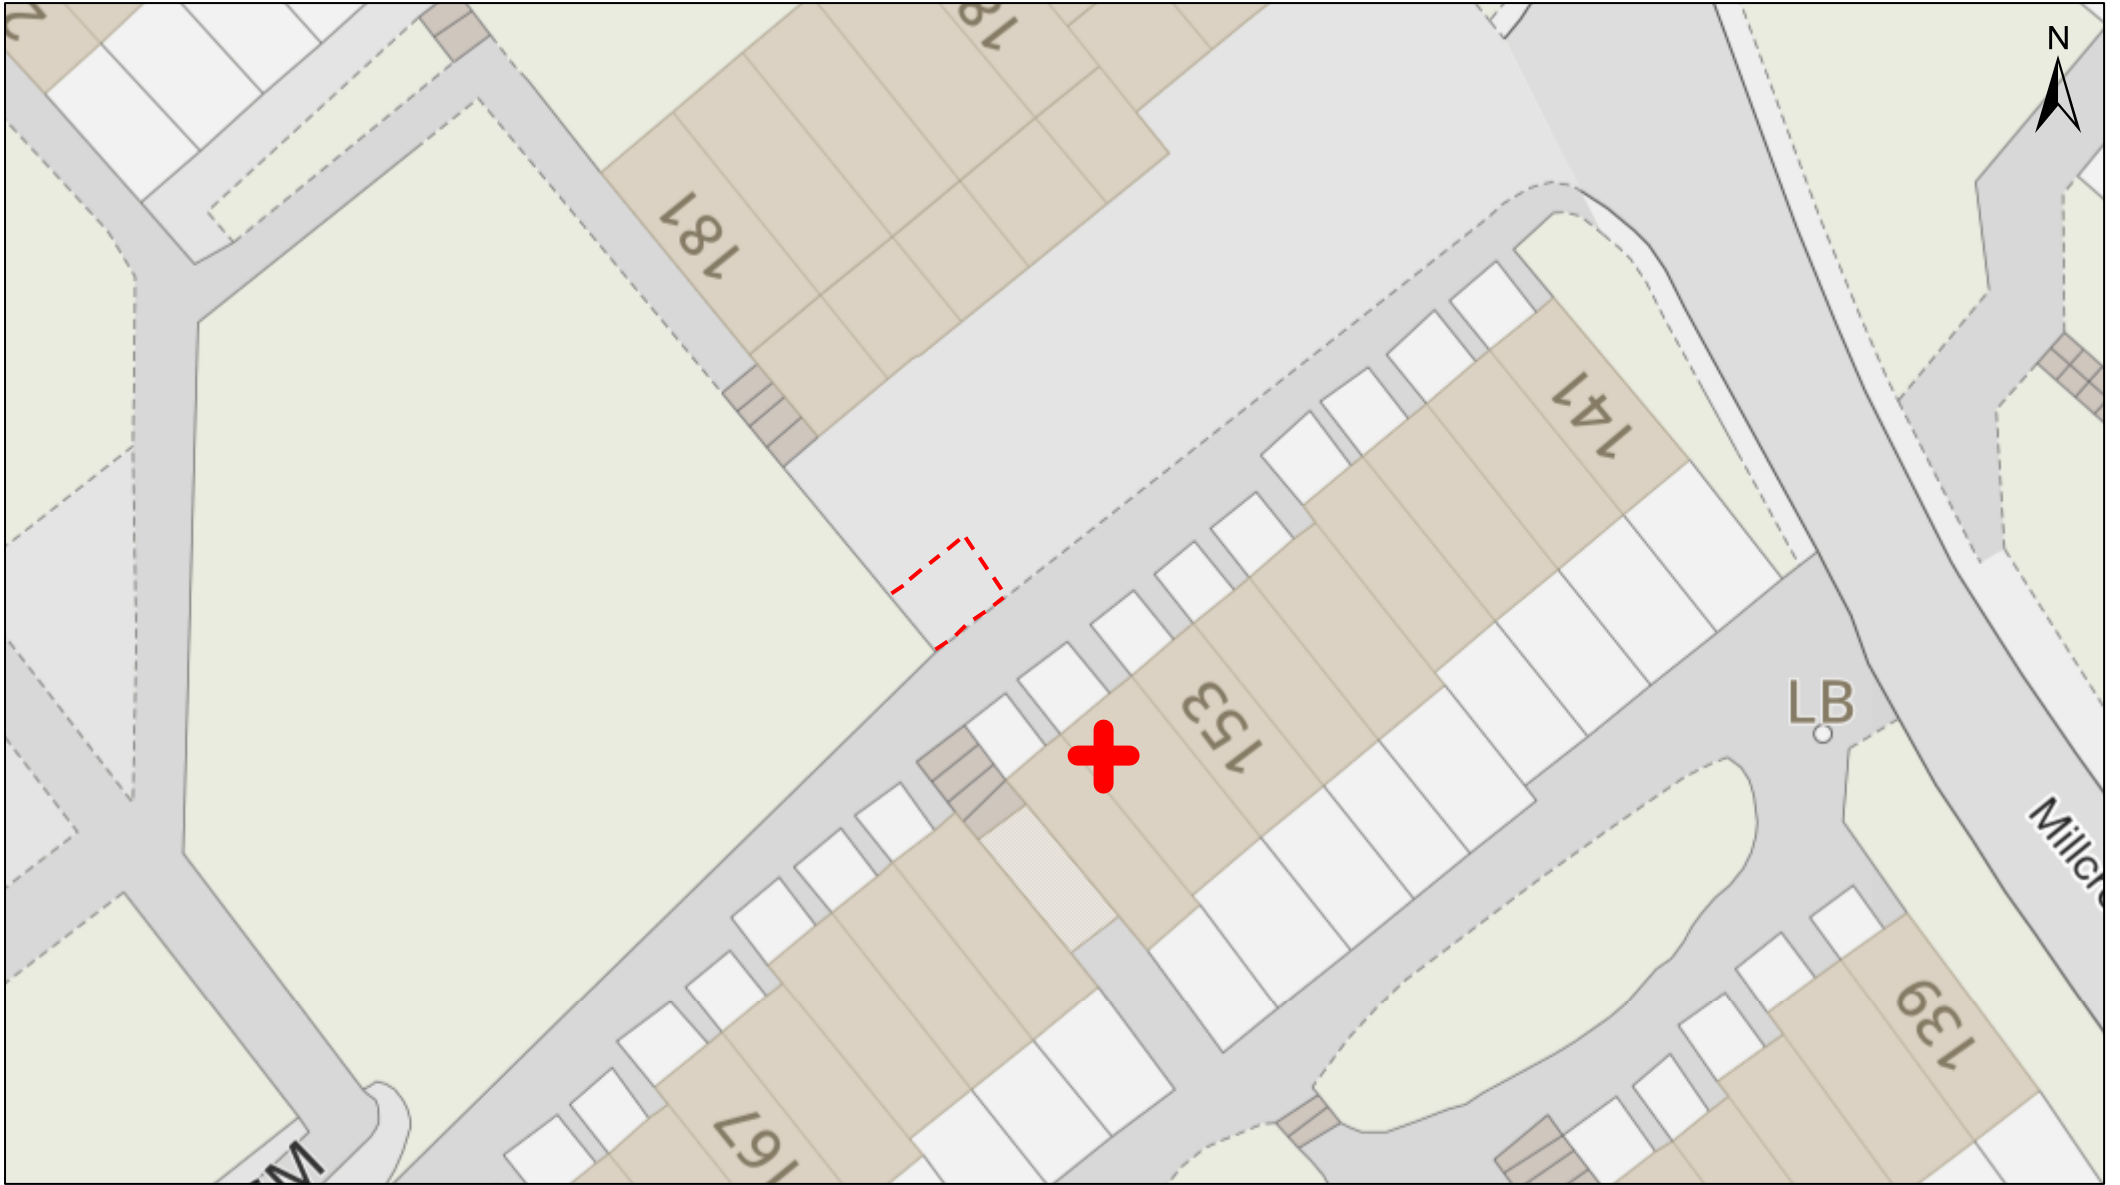

Reproduced by permission of Ordnance Survey
 on behalf of HMSO. © Crown copyright
 and database right 2023.
 All rights reserved. Ordnance Survey
 Licence number 100023396
 October 6, 2023


Proposed bay NW of 155 Millcroft Road

1:331

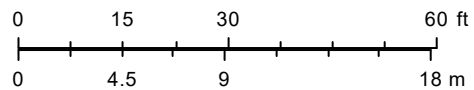

NLC



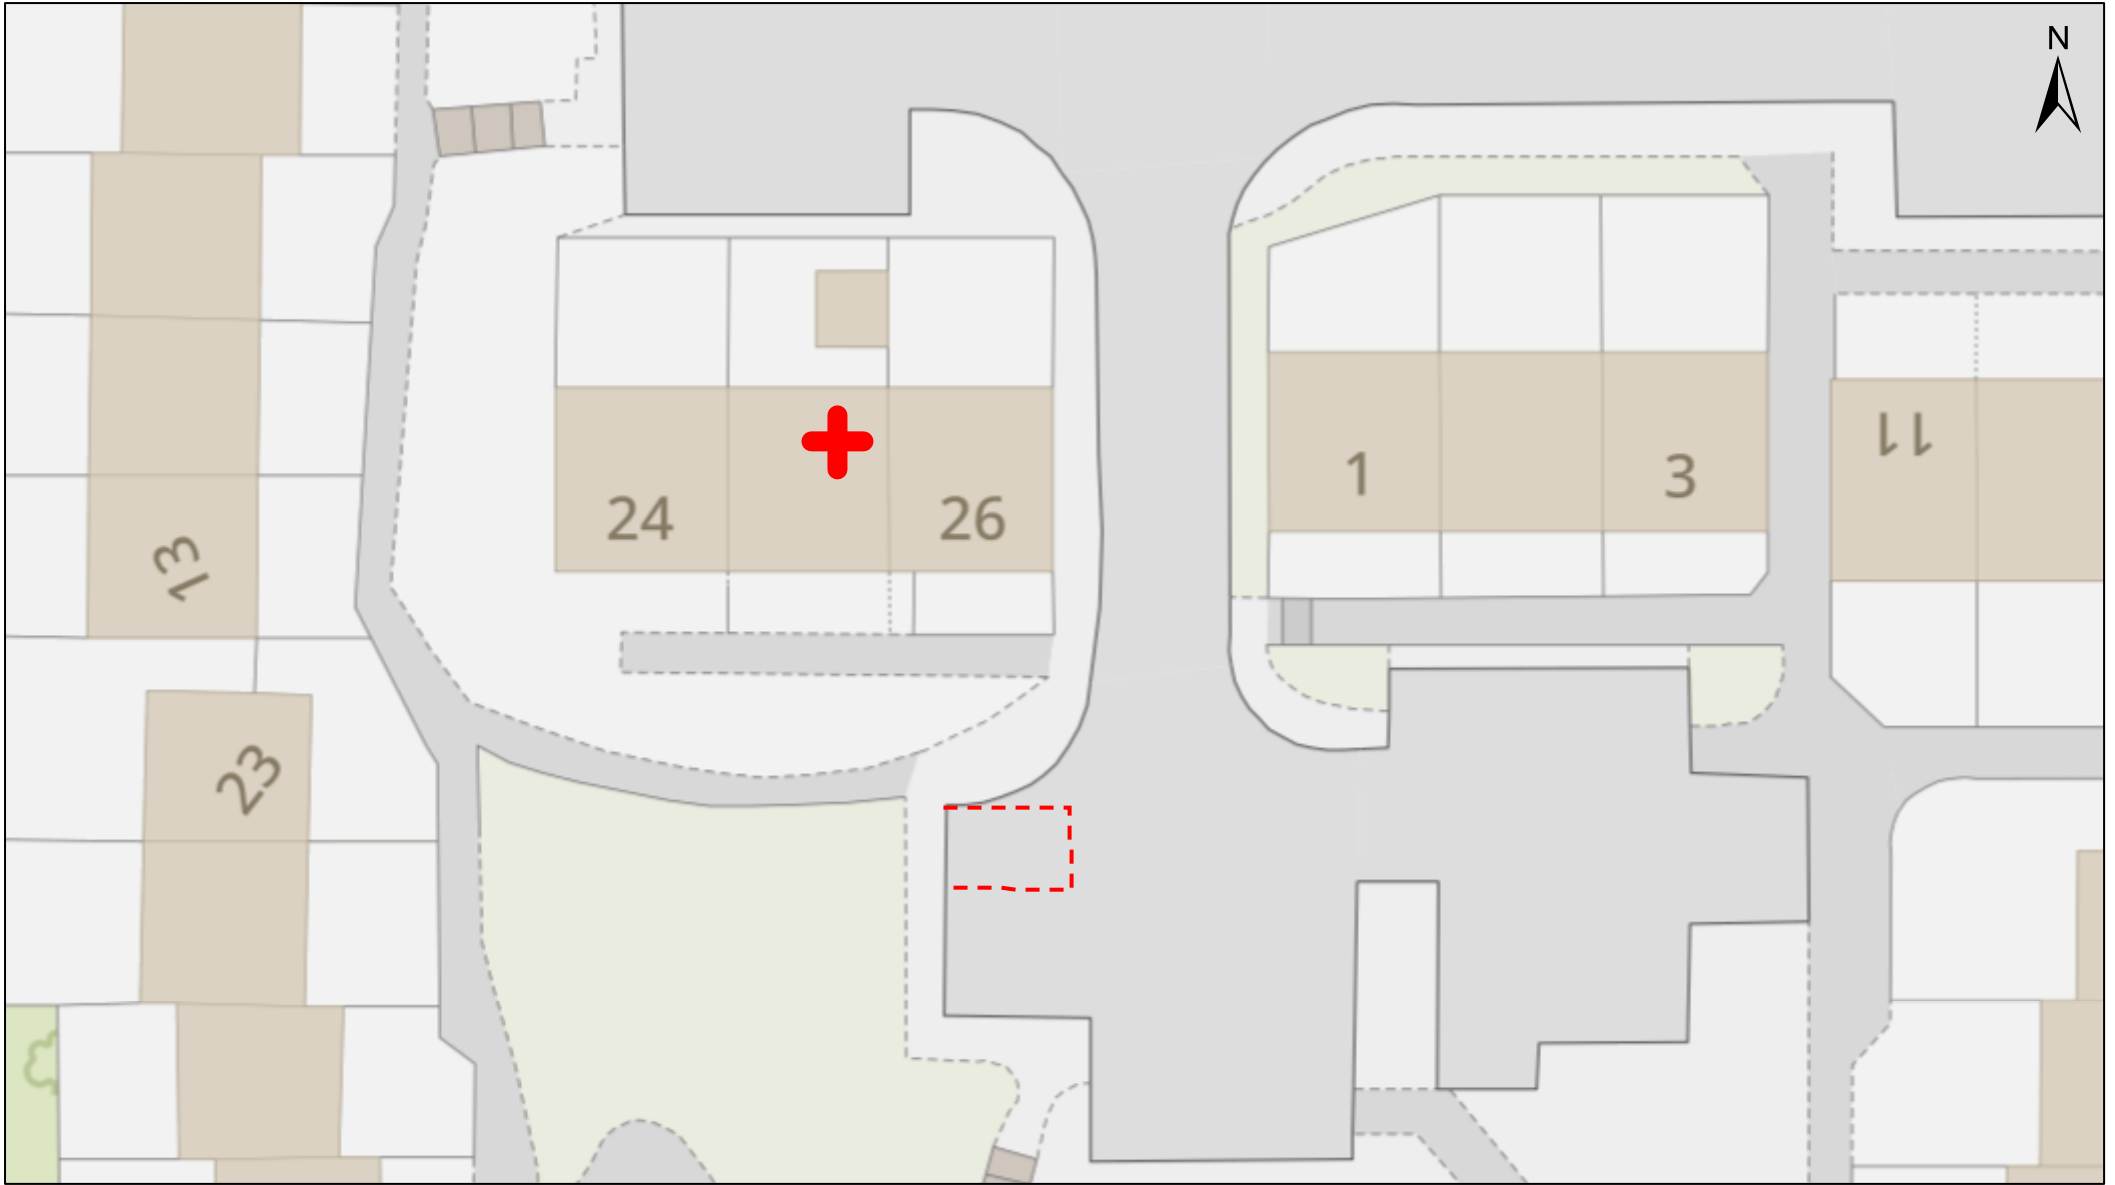


Reproduced by permission of Ordnance Survey
 on behalf of HMSO. © Crown copyright
 and database right 2023.
 All rights reserved. Ordnance Survey
 Licence number 100023396

October 6, 2023


Proposed bay south of 26 Mossywood Court

1:331

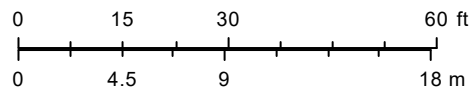

NLC




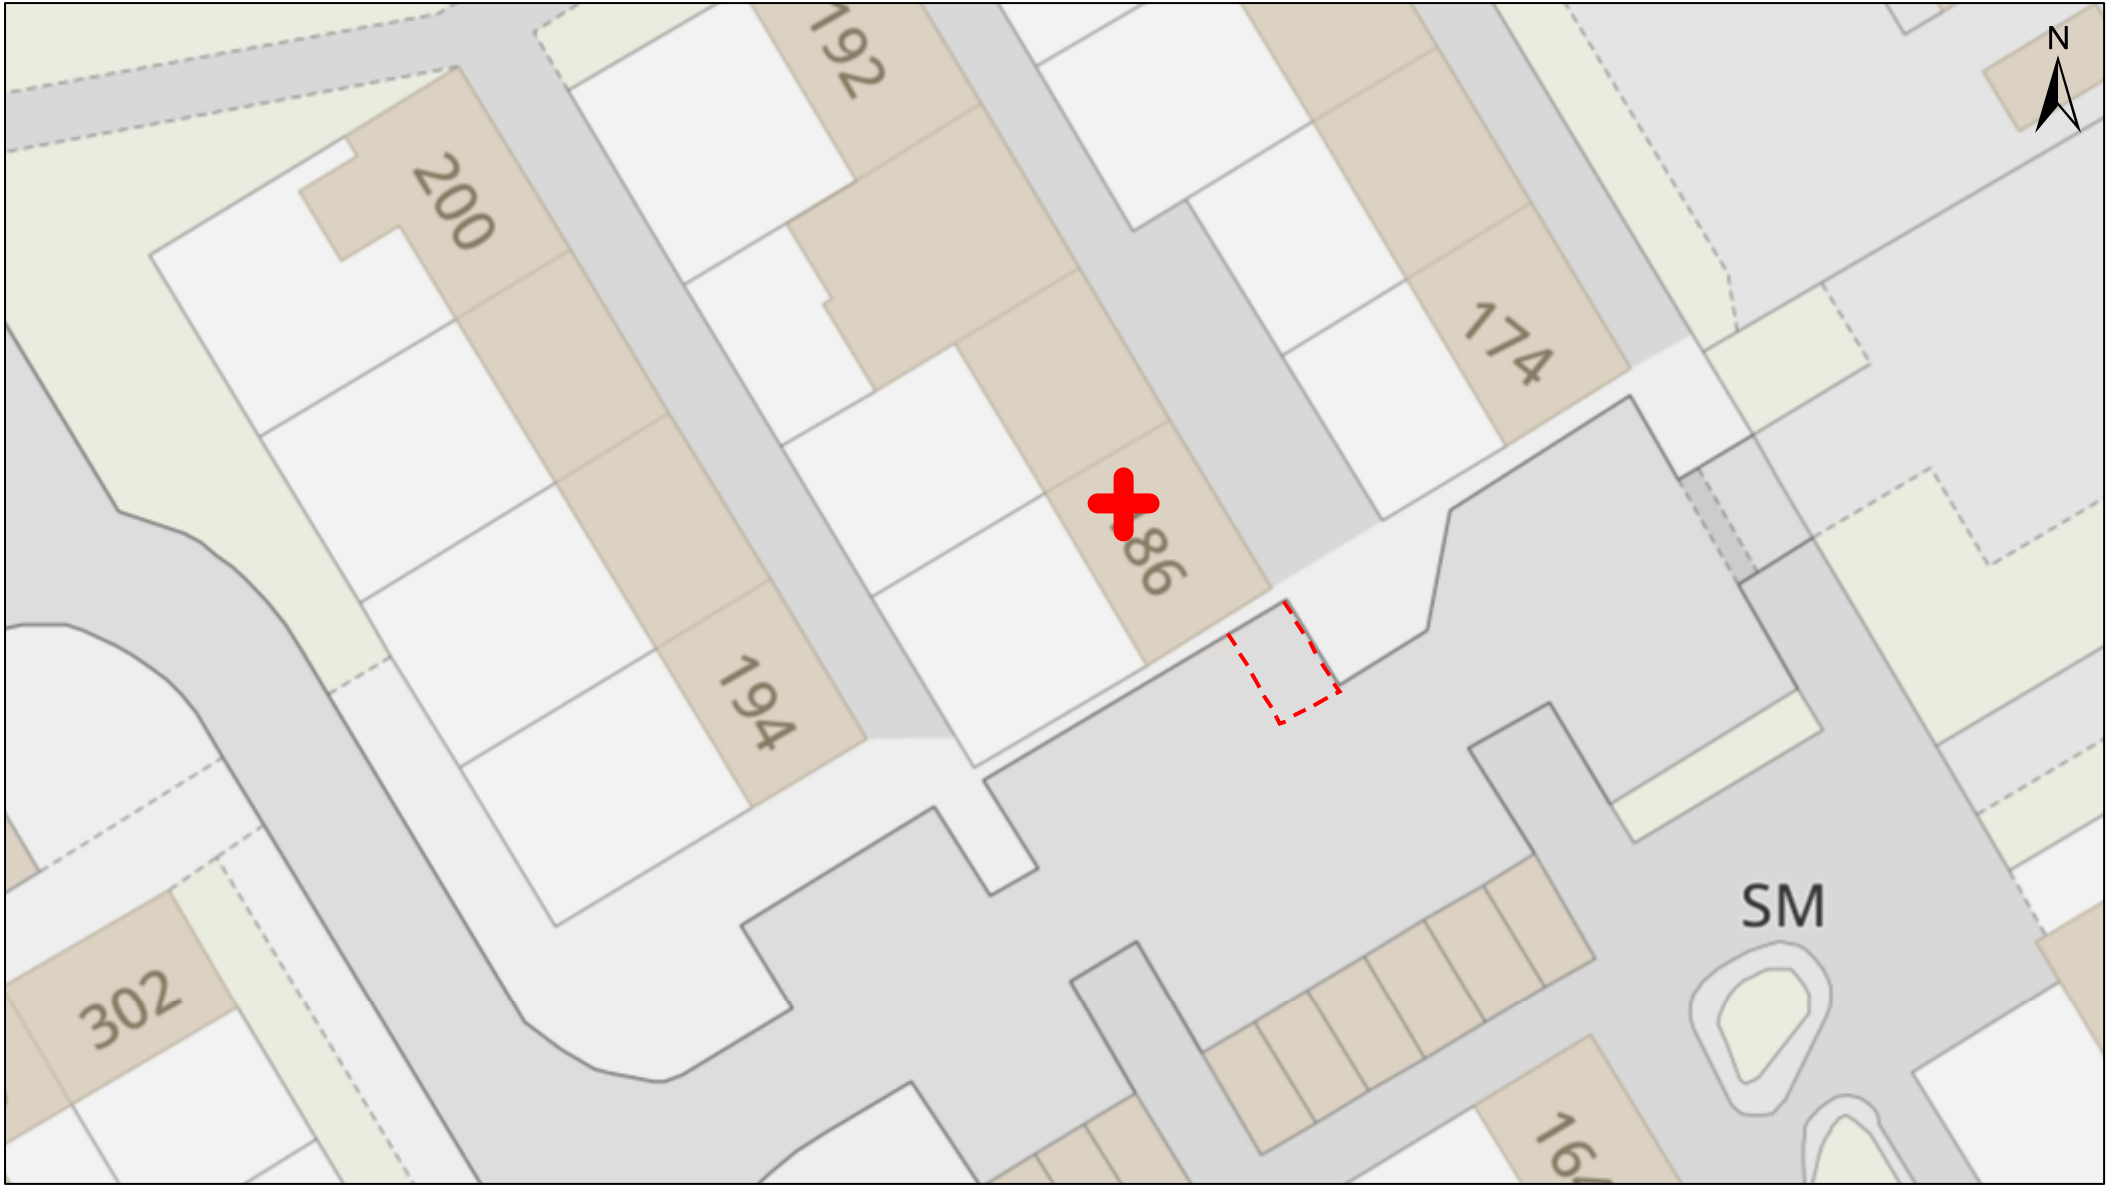

Reproduced by permission of Ordnance Survey
on behalf of HMSO. © Crown copyright
and database right 2023.
All rights reserved. Ordnance Survey
Licence number 100023396
October 6, 2023

Proposed bay south of 186 Oak Road

1:331

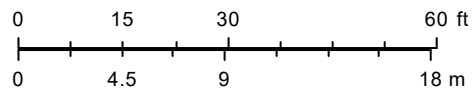

NLC






Reproduced by permission of Ordnance Survey
 on behalf of HMSO. © Crown copyright
 and database right 2023.
 All rights reserved. Ordnance Survey
 Licence number 100023396
 October 7, 2023

DPPP - Northeast of 73-95 Spruce Road, C'nauld

1:1,323

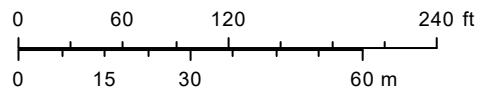

NLC






Reproduced by permission of Ordnance Survey
 on behalf of HMSO. © Crown copyright
 and database right 2023.
 All rights reserved. Ordnance Survey
 Licence number 100023396
 October 7, 2023

DPPP - South of 175 Stonylee Rd, C'nauld

1:331

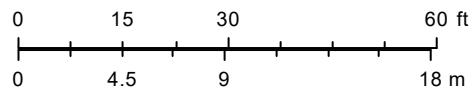


NLC






Reproduced by permission of Ordnance Survey
 on behalf of HMSO. © Crown copyright
 and database right 2023.
 All rights reserved. Ordnance Survey
 Licence number 100023396
 October 7, 2023

DPPP - South of 13 Woodhead Ct, C'nauld

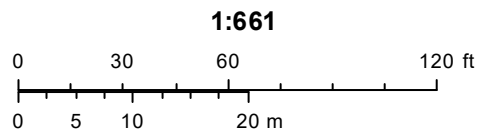


NLC

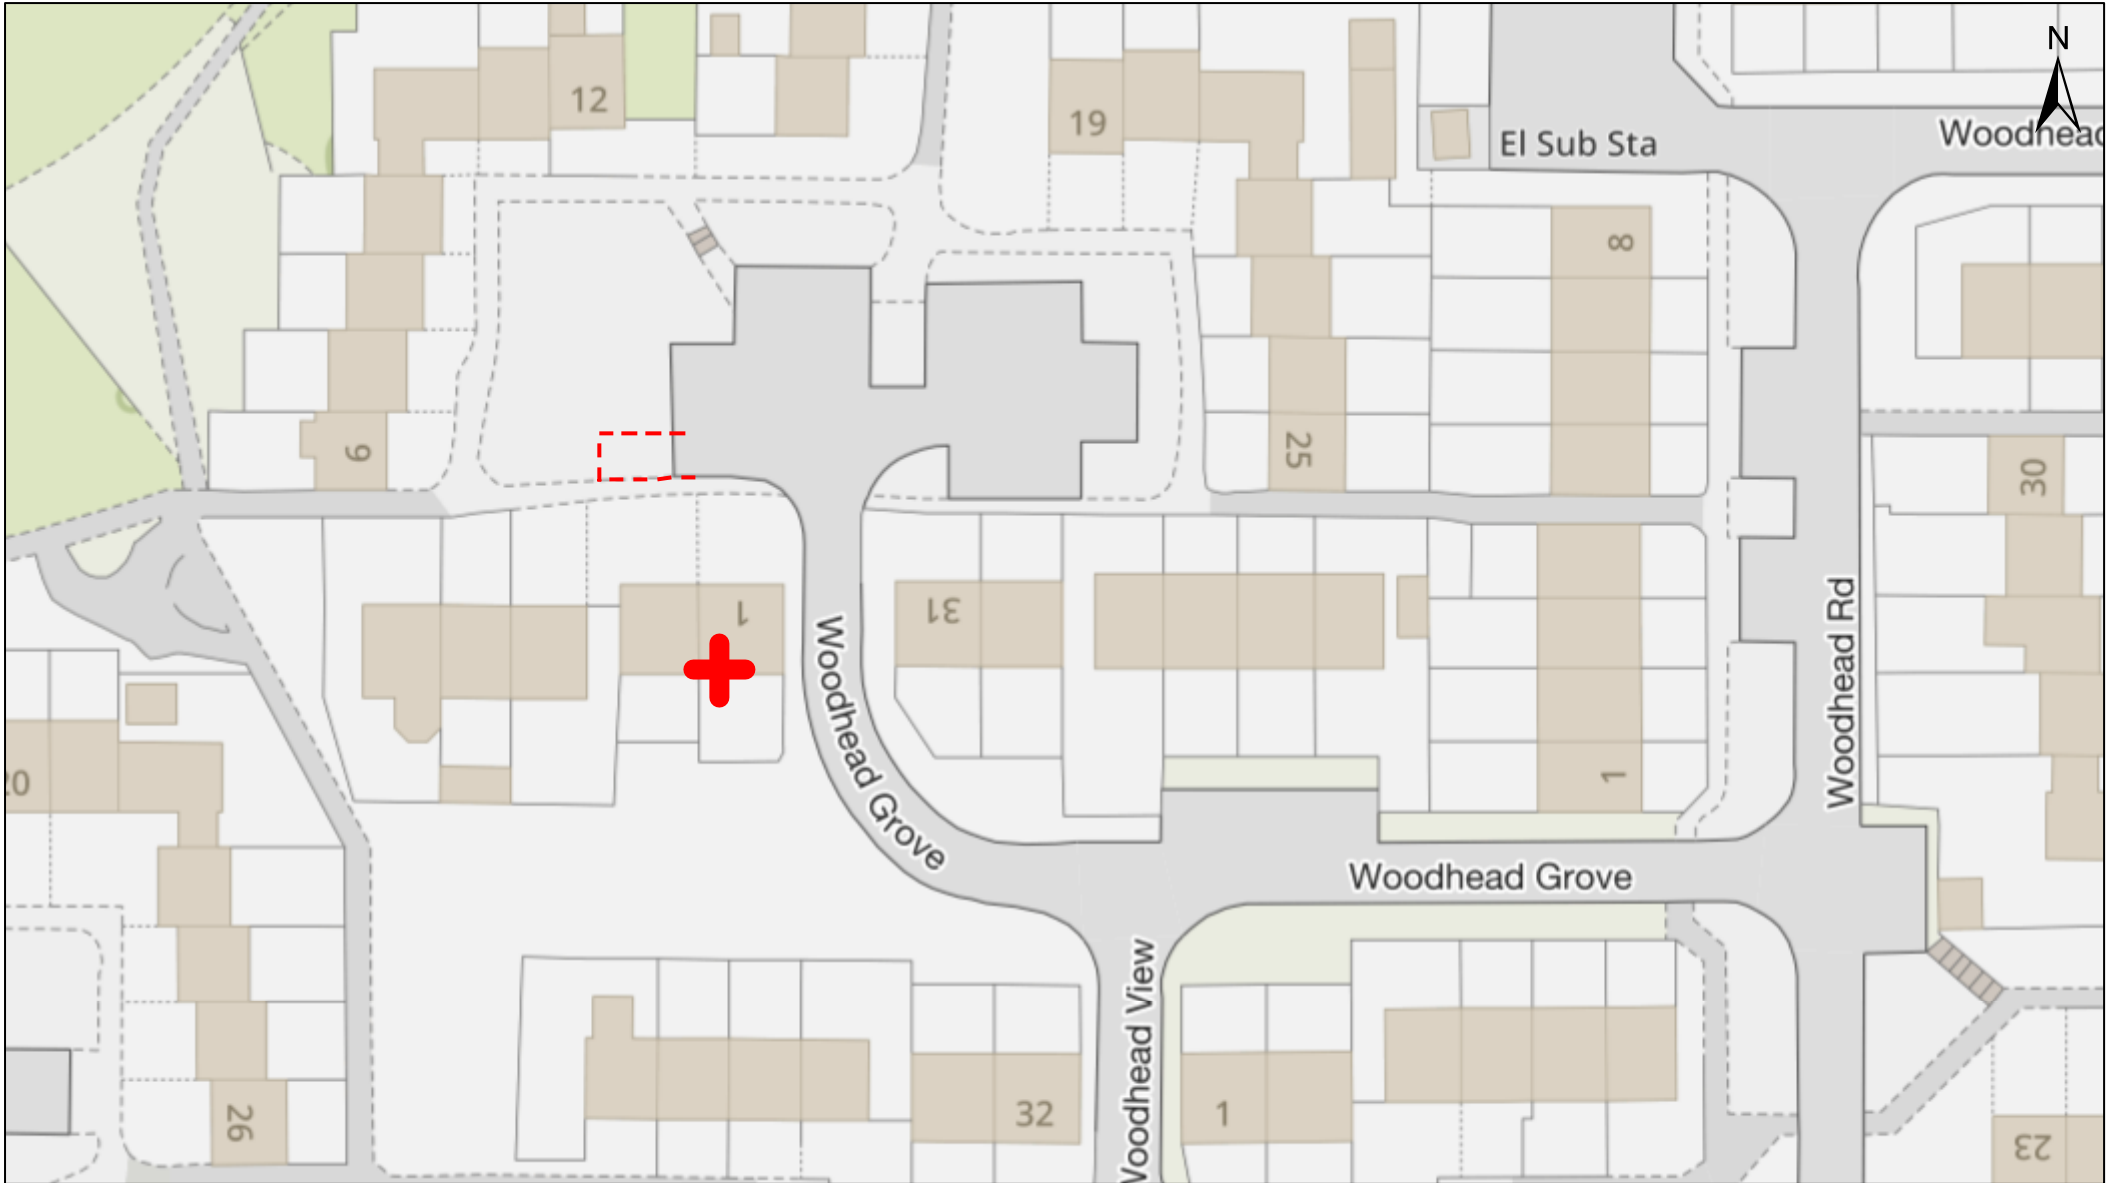

Reproduced by permission of Ordnance Survey
 on behalf of HMSO. © Crown copyright
 and database right 2023.
 All rights reserved. Ordnance Survey
 Licence number 100023396
 October 7, 2023

North of 2 Woodhead Grove, C'nauld

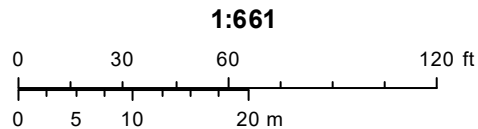

NLC

