

PROPOSED 'NO WAITING' RESTRICTION
MONDAY TO FRIDAY 8AM - 4PM

PROPOSED 'SCHOOL KEEP CLEAR'
ZIG ZAG LINES


PROPOSED 'SCHOOL KEEP CLEAR'
ZIG ZAG LINES

Chryston Primary School

PROPOSED 'NO WAITING' RESTRICTION
MONDAY TO FRIDAY 8AM - 4PM

PROPOSED 'NO WAITING' RESTRICTION
MONDAY TO FRIDAY 8AM - 4PM

PROPOSED 'SCHOOL KEEP CLEAR'
ZIG ZAG LINES

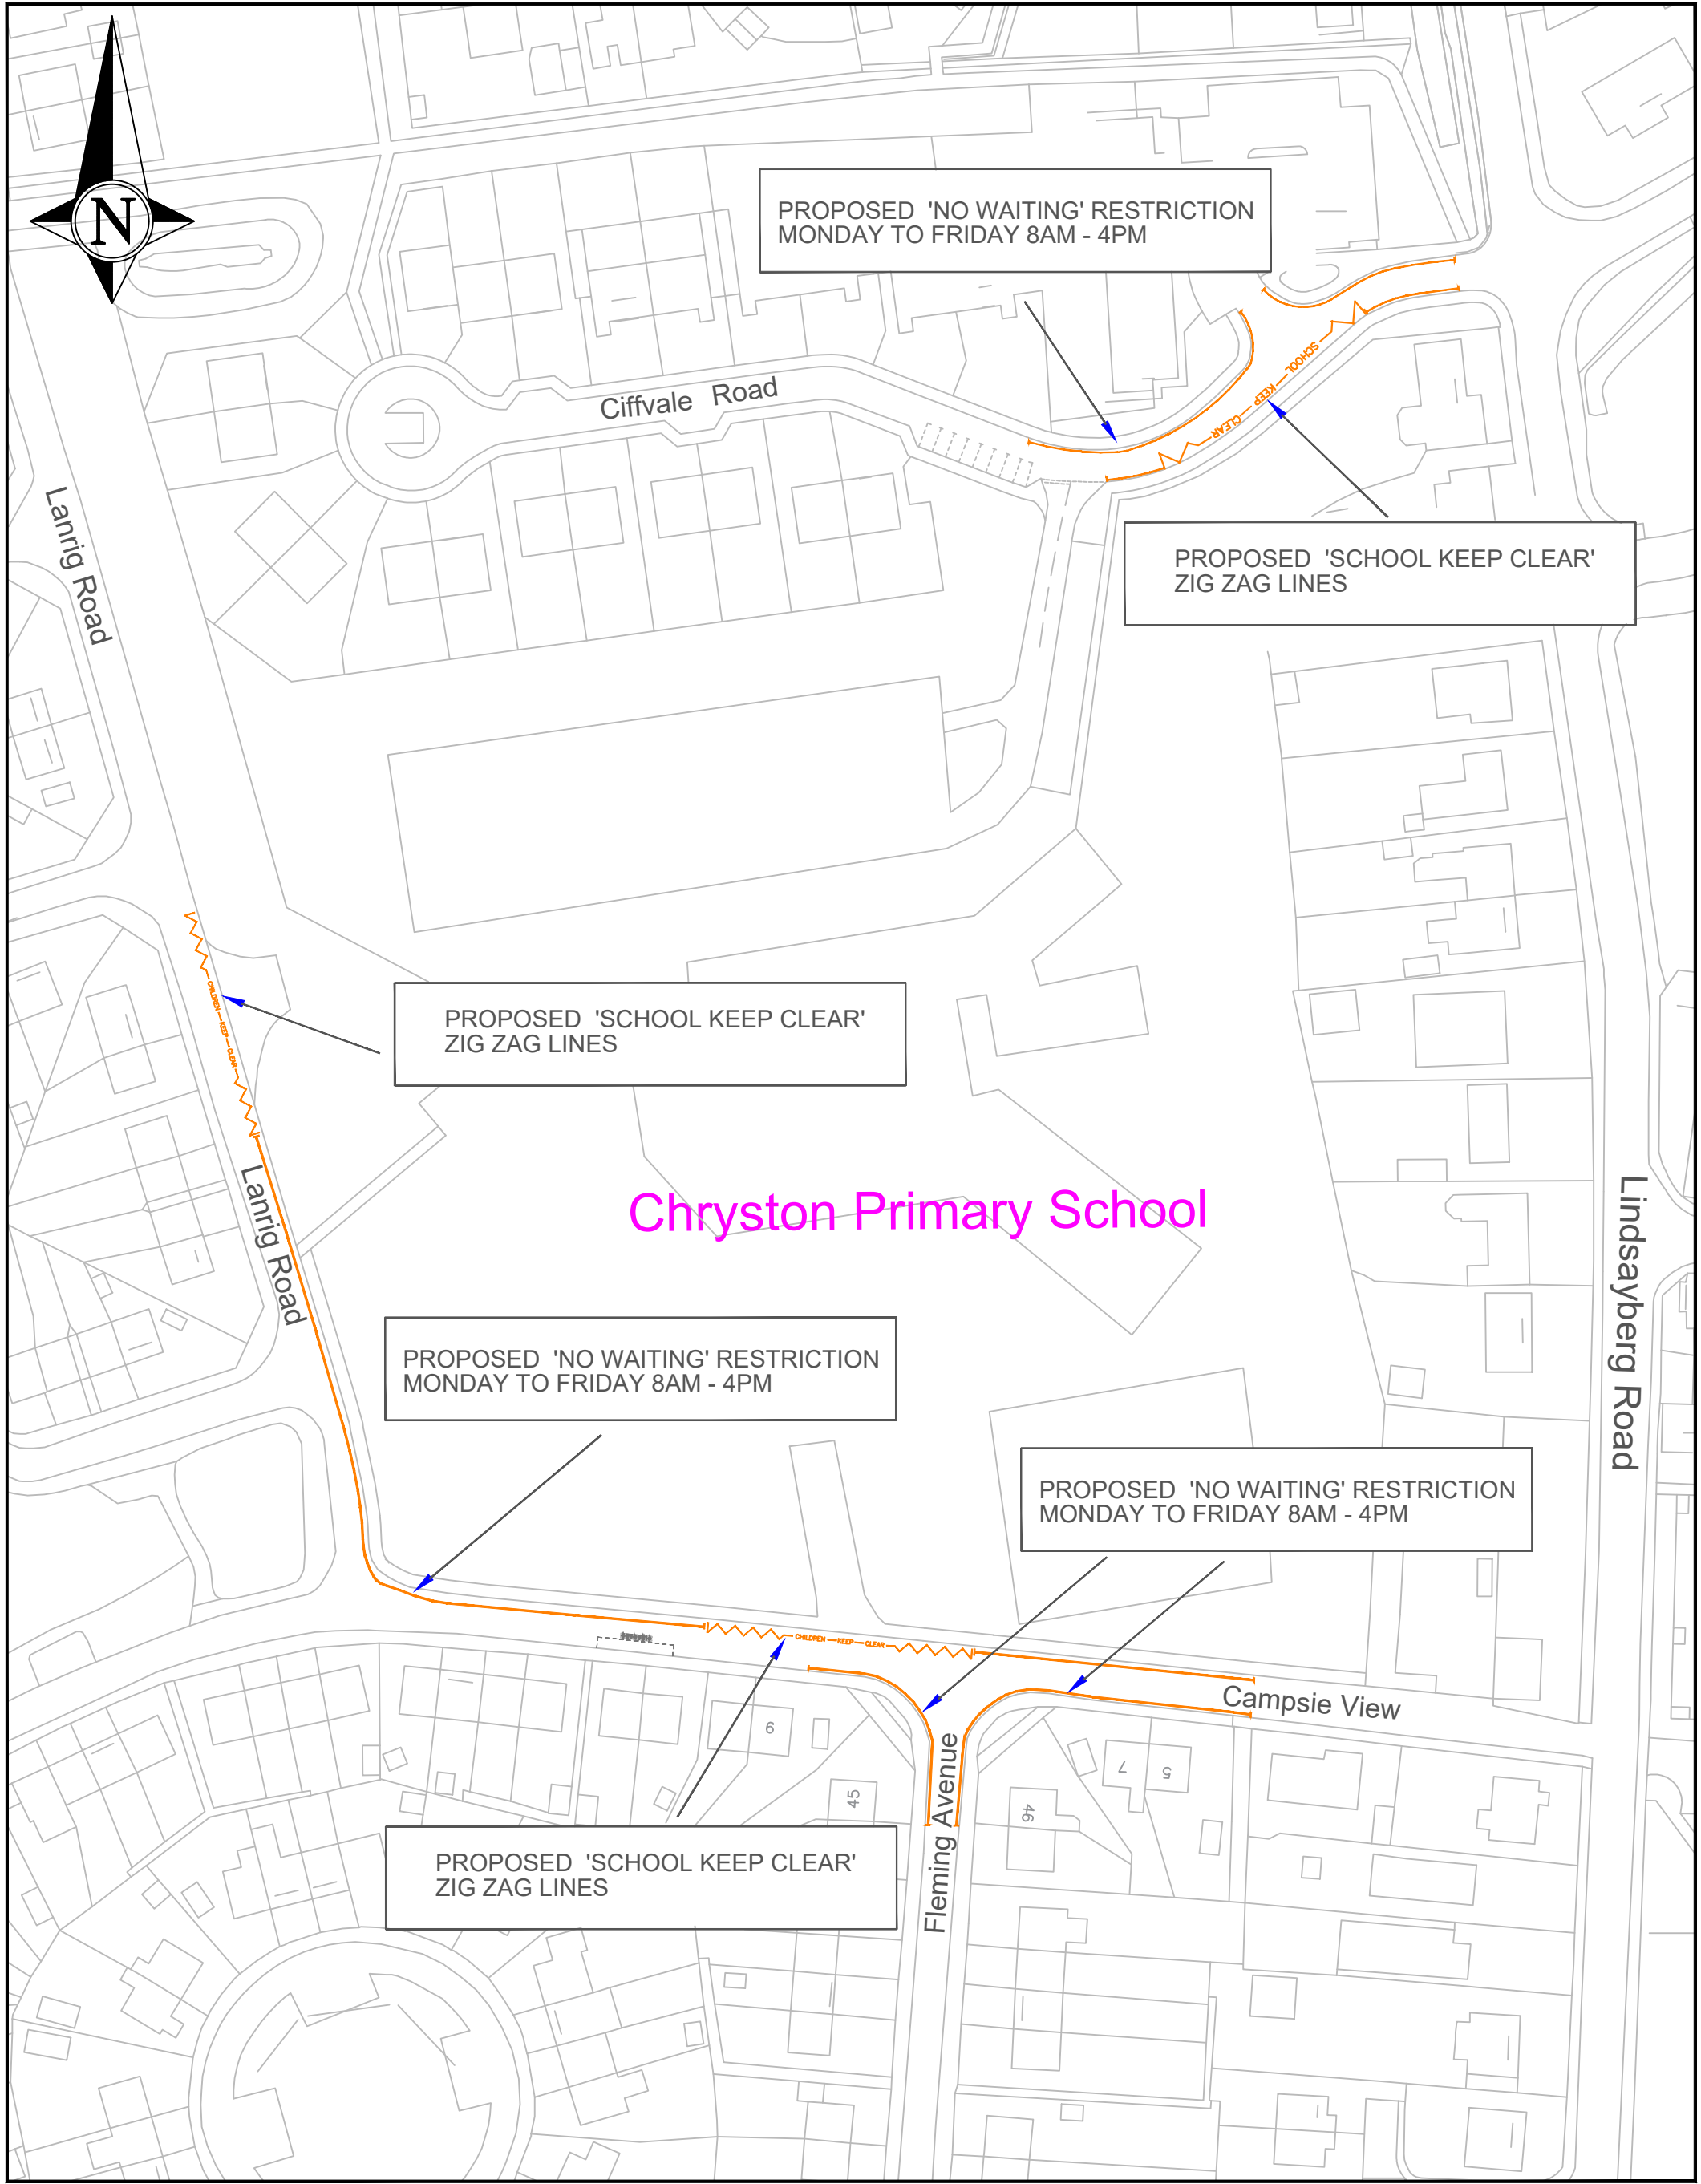

NORTH LANARKSHIRE COUNCIL
Enterprise & Communities
Infrastructure and Transportation
Transportation Engineering

Reproduced by permission of Ordnance Survey
on behalf of HMSO. © Crown copyright
and database right 2021.
All rights reserved. Ordnance Survey
Licence number 100023396

REV	DESCRIPTION	BY	DATE

PROJECT TITLE
CHRYSTON PS
CHRYSTON

DRAWING TITLE
ZIG ZAGS LINES
NO WAITING
RESTRICTION

DRAWN BY DL	DATE DRAWN 03/02/25
SCALE NTS	CHECKED BY DH
DWG No	APPROVED BY GW