


GEO TECHNICAL GUIDELINES ON
CONSTRUCTION CONSENT APPLICATIONS
FOR DEVELOPMENT ROADS

Figure 1


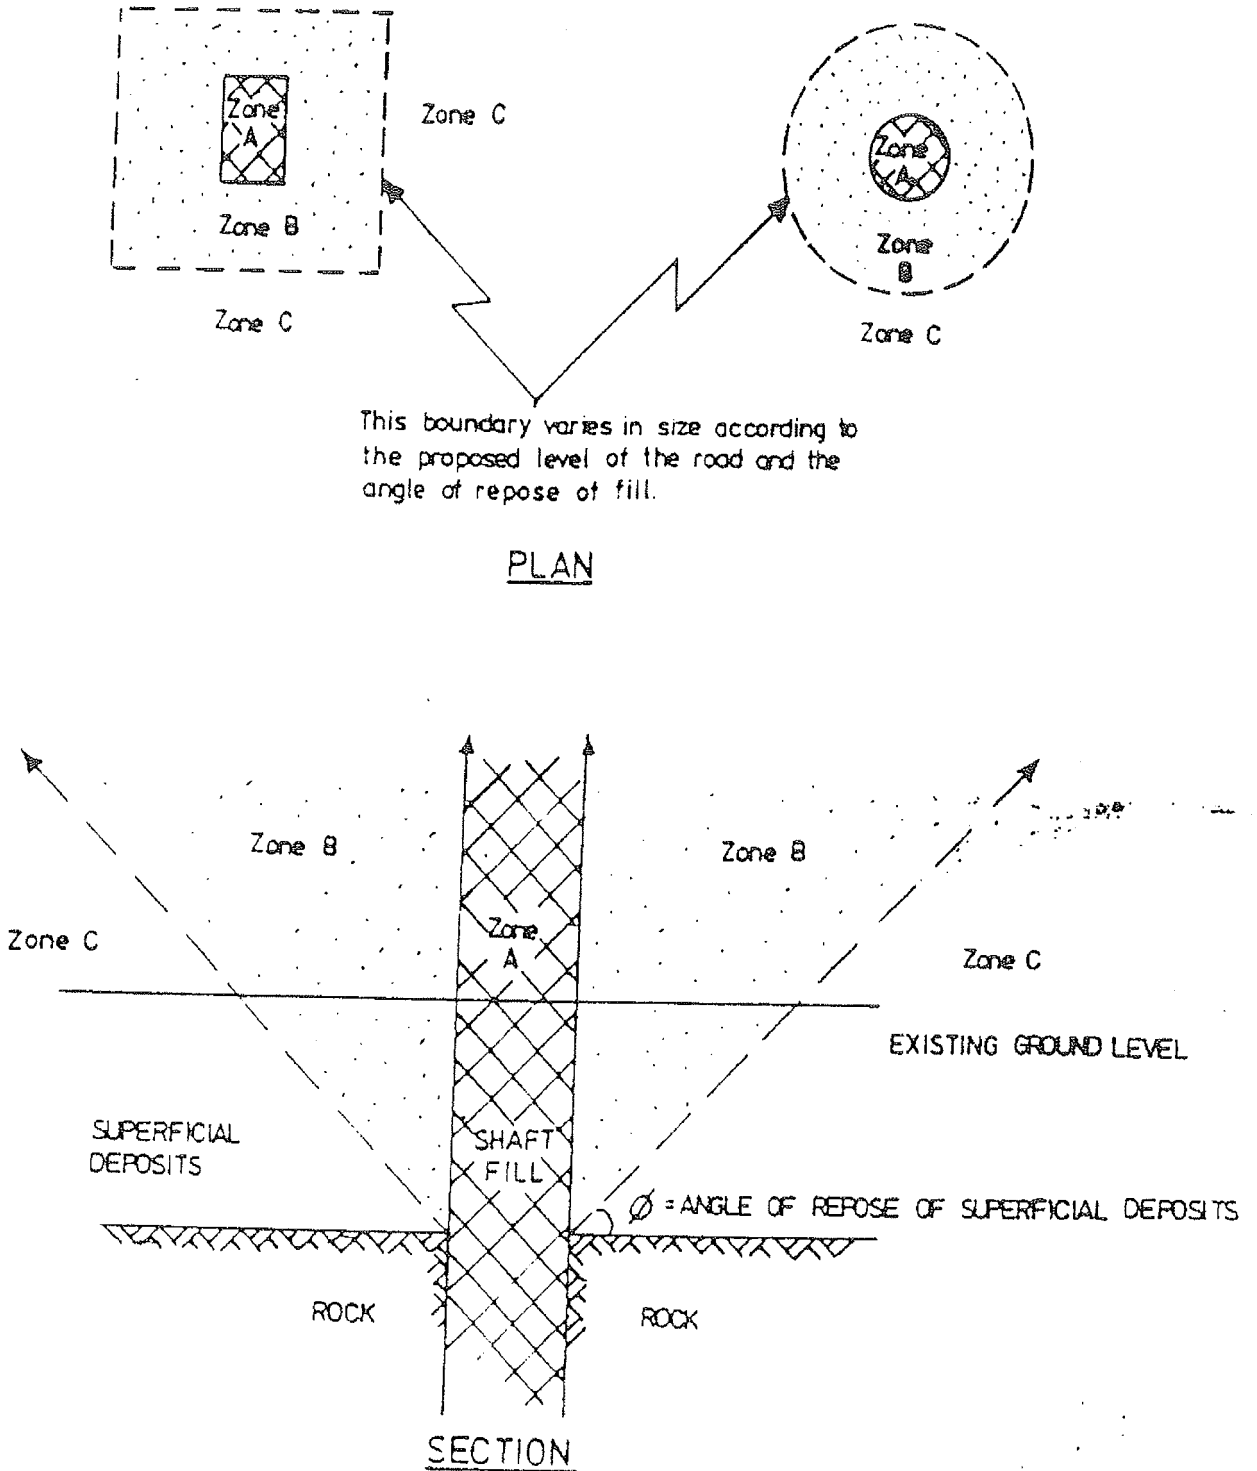


- ZONE A - No road construction permitted under any circumstances
- ZONE B - Road construction possible within zone B but appropriate treatment of shaft is required.
- ZONE C - Road construction possible without treatment of shaft


NOT TO SCALE

GEOTECHNICAL GUIDELINES ON
CONSTRUCTION CONSENT APPLICATIONS
FOR DEVELOPMENT ROADS

Figure 2

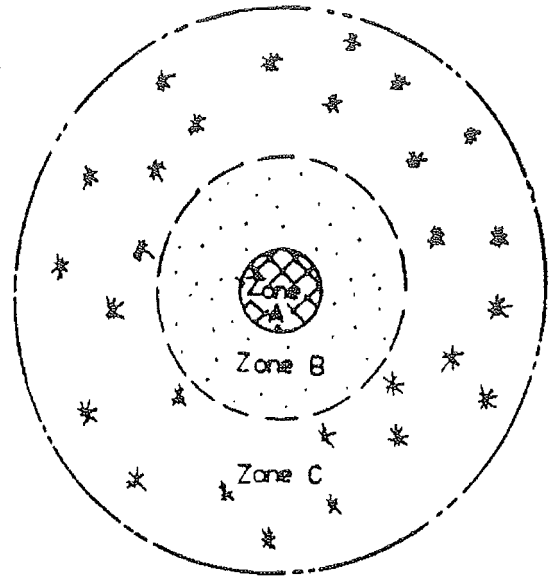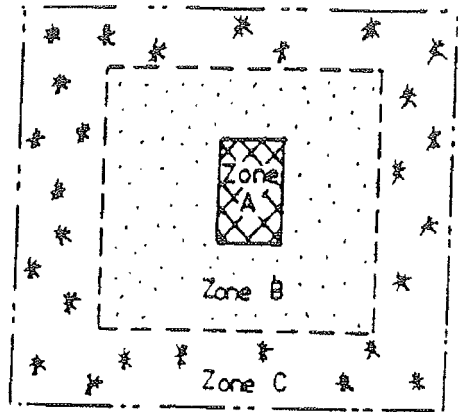

PLAN

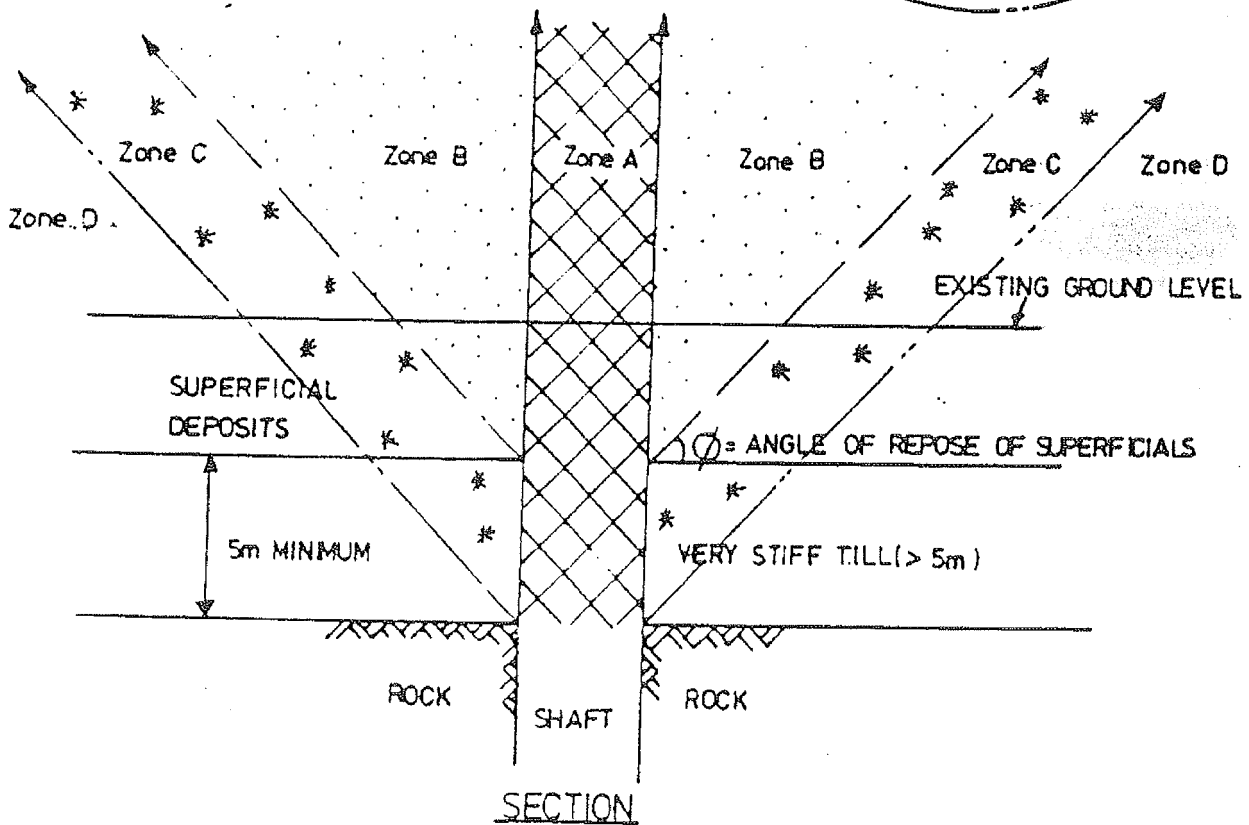

SECTION

- ZONE A - No road construction permitted under any circumstances
- ZONE B - Road construction possible but appropriate treatment of shaft is required
- ZONE C - Road construction possible but some treatment of shaft is required
- ZONE D - Road construction possible without treatment of shaft

NOT TO SCALE